


求積表

地番	1-6			
筆界点	X座標 (Xn)	Y座標 (Yn)	$X_n \cdot (Y_{n+1} - Y_{n-1})$	点間距離
1634WP	77792.437	17662.907	-355355.852216	11.27
S1	77781.209	17661.853	165985.100006	5.00
S2	77777.357	17665.041	1177393.630266	12.00
S3	77776.227	17676.991	1030223.902842	13.78
S24	77789.947	17678.287	-382648.749293	6.23
K74	77789.503	17672.072	-923050.242598	6.27
K75	77792.240	17666.421	-712965.879600	3.51
合計			-418.090593	
合計面積			209.0452965	
地積			209.04 m ²	

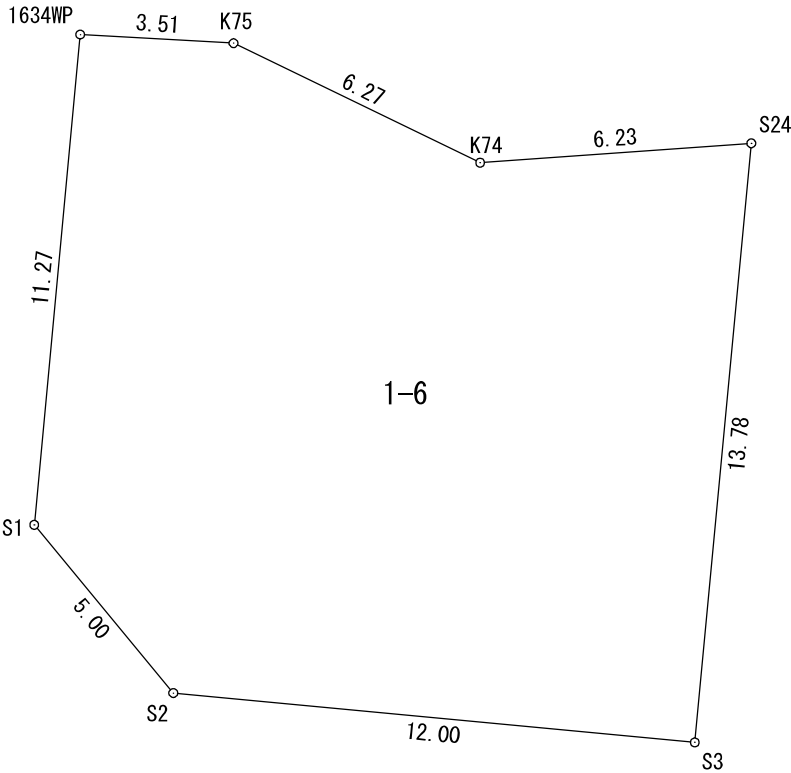

作成者


土地家屋調査士

(令和 年 月 日作成)

申請人


縮尺

1 / 200

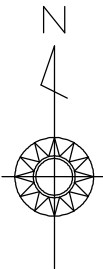

求積表

地番	1-7			
筆界点	X座標 (Xn)	Y座標 (Yn)	$X_n \cdot (Y_{n+1} - Y_{n-1})$	点間距離
K73	77789.955	17678.404	-489609.976770	0.11
S24	77789.947	17678.287	-109917.195111	13.78
S3	77776.227	17676.991	990869.131980	14.09
S4	77774.900	17691.027	1215310.587400	16.91
S23	77791.738	17692.617	17114.182360	1.37
K69	77791.604	17691.247	-625133.329744	6.96
K72	77789.579	17684.581	-999051.563097	6.18
合計			-418.162982	
合計面積			209.0814910	
地積			209.08 m ²	

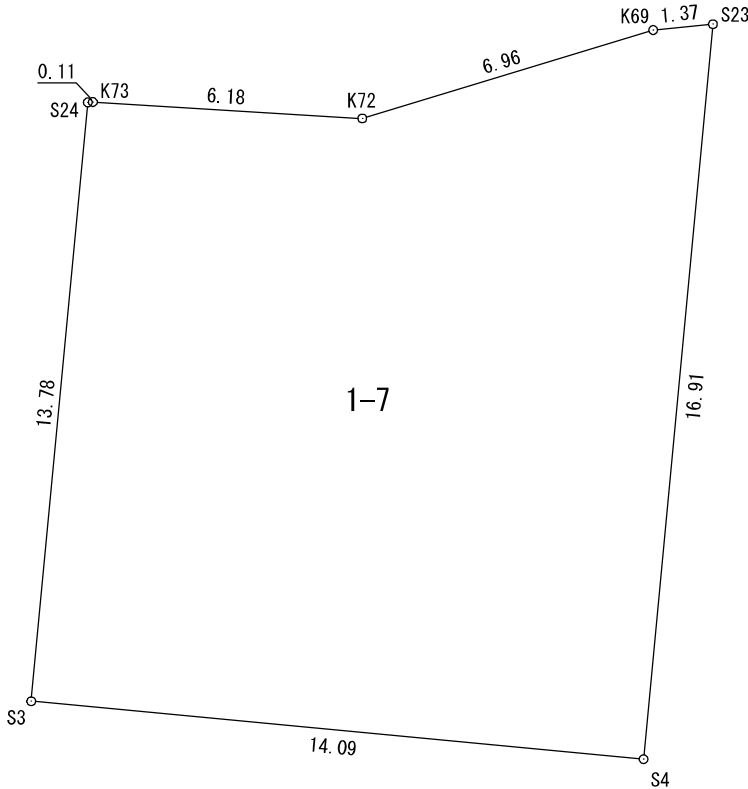

作成者


土地家屋調査士

(令和 年 月 日作成)

申請人


縮尺

1 / 200

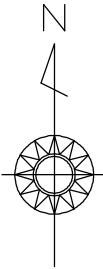

求積表

地番	1-8			
筆界点	X座標 (Xn)	Y座標 (Yn)	$X_n \cdot (Y_{n+1} - Y_{n-1})$	点間距離
S4	77774.900	17691.027	333032.121800	5.89
S5	77774.345	17696.899	1024599.221030	7.31
S6	77774.789	17704.201	482825.890112	18.00
S22	77792.760	17703.107	-901151.331840	10.53
S23	77791.738	17692.617	-939724.195040	16.91
合計			-418.293938	
合計面積			209.1469690	
地積			209.14	m ²

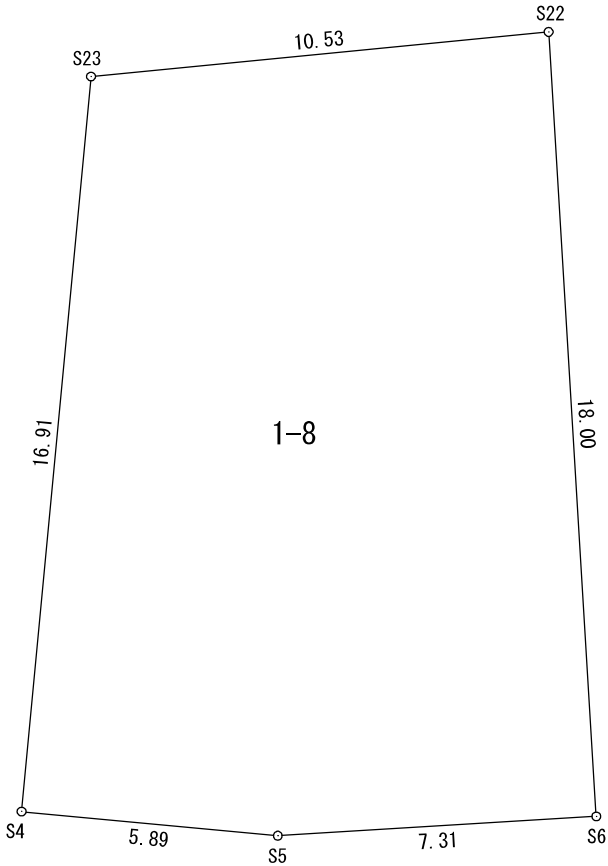

作成者


土地家屋調査士

(令和 年 月 日作成)

申請人

縮尺


1 / 200

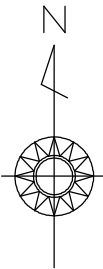

求積表

地番	法音寺字辰己割1-9			
筆界点	X座標 (Xn)	Y座標 (Yn)	Xn ・ (Yn+1-Yn-1)	点間距離
S6	77774. 789	17704. 201	980895. 638868	11. 53
S7	77775. 490	17715. 719	889518. 279130	3. 04
K49	77778. 538	17715. 638	12677. 901694	0. 24
S90	77778. 528	17715. 882	-46433. 781216	13. 85
S21	77792. 353	17715. 041	-430658. 466208	4. 69
K66	77792. 512	17710. 346	-432915. 329280	0. 88
K67	77792. 663	17709. 476	-278030. 977562	2. 74
K68	77793. 117	17706. 772	-495464. 362173	3. 68
S22	77792. 760	17703. 107	-200005. 185960	18. 00
合 計			-416. 282707	
合 計 面 積			208. 1413535	
地 積			208. 14	m ²

地番	上法音寺字中長71-1			
筆界点	X座標 (Xn)	Y座標 (Yn)	Xn ・ (Yn+1-Yn-1)	点間距離
S90	77778. 528	17715. 882	-33289. 209984	0. 24
K49	77778. 538	17715. 638	-12677. 901694	3. 04
S7	77775. 490	17715. 719	33287. 909720	0. 34
S8	77775. 511	17716. 066	12677. 408293	3. 02
合 計			-1. 793665	
合 計 面 積			0. 8968325	
地 積			0. 89	m ²

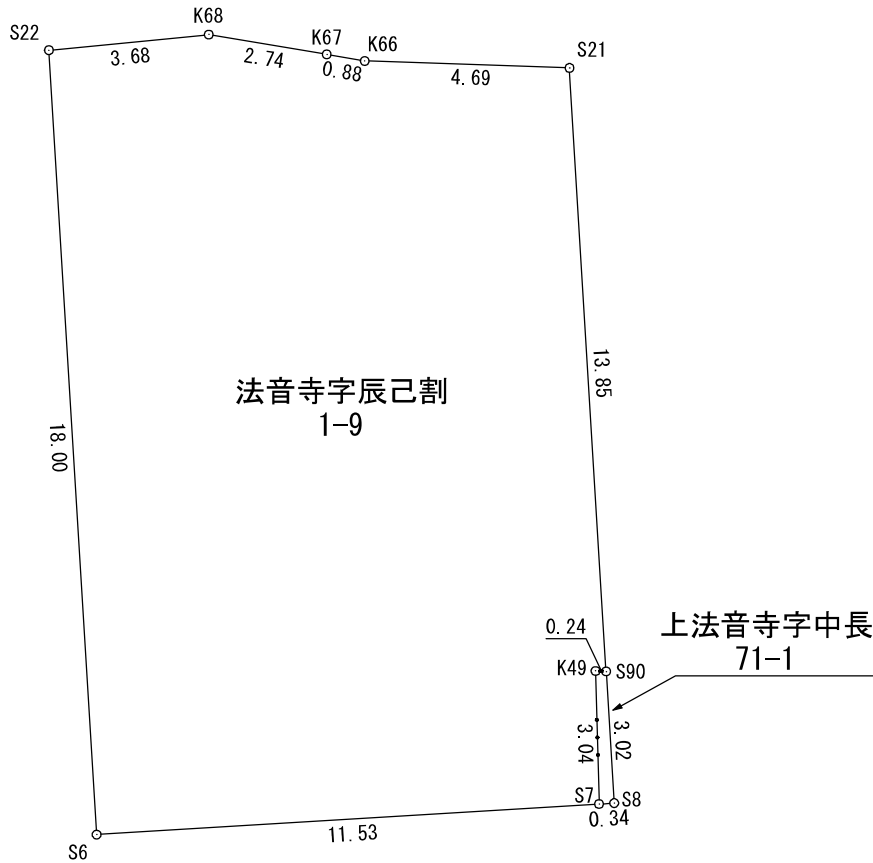

作成者

土地家屋調査士

(令和 年 月 日作成)

申請人


縮尺

1 / 200

求積表

地番	法音寺字辰己割1-10			
筆界点	X座標 (Xn)	Y座標 (Yn)	$X_n \cdot (Y_{n+1} - Y_{n-1})$	点間距離
S20	77791.860	17727.996	-112798.197000	0.79
K62	77791.863	17727.204	-1007793.585165	12.17
S21	77792.353	17715.041	-880765.020666	13.85
S90	77778.528	17715.882	938942.390016	11.24
K50	77778.065	17727.113	993381.446180	3.35
S88	77781.041	17728.654	68680.659203	10.83
合計			-352.307432	
合計面積			176.1537160	
地積			176.15	m ²

地番	上法音寺字中長71-2			
筆界点	X座標 (Xn)	Y座標 (Yn)	$X_n \cdot (Y_{n+1} - Y_{n-1})$	点間距離
S90	77778.528	17715.882	-859219.398816	3.02
S8	77775.511	17716.066	1015825.949171	12.90
S9	77776.295	17728.943	979048.001460	4.75
S88	77781.041	17728.654	-142339.305030	3.35
K50	77778.065	17727.113	-993381.446180	11.24
合計			-66.199395	
合計面積			33.0996975	
地積			33.09	m ²

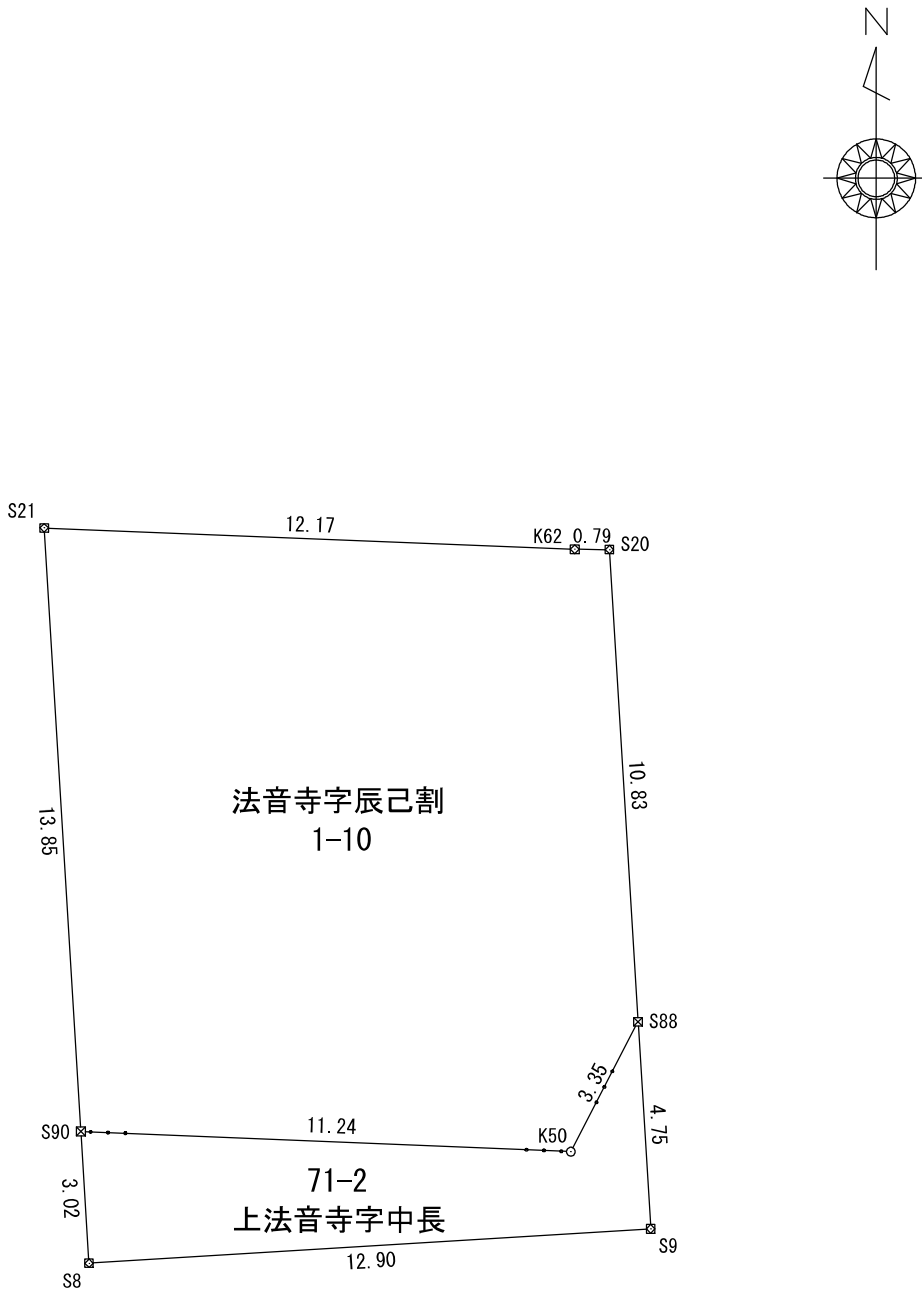

作成者

土地家屋調査士

(令和 年 月 日作成)

申請人


縮尺

1 / 200

求積表

地番	法音寺字辰己割1-11			
筆界点	X座標 (Xn)	Y座標 (Yn)	$X_n \cdot (Y_{n+1} - Y_{n-1})$	点間距離
S19	77792.276	17741.720	-146482.855708	1.37
K60	77792.099	17740.356	-524007.578864	5.37
K61	77791.829	17734.984	-961507.006440	6.98
S20	77791.860	17727.996	-492422.473800	10.83
S88	77781.041	17728.654	147472.853736	2.69
K51	77783.432	17729.892	268352.840400	3.17
K52	77785.714	17732.104	718195.497362	7.04
K53	77785.132	17739.125	788352.312820	3.41
S89	77783.741	17742.239	201848.807895	8.55
合計			-197.602599	
合計面積			98.8012995	
地積			98.80	m ²

地番	上法音寺字中長71-3			
筆界点	X座標 (Xn)	Y座標 (Yn)	$X_n \cdot (Y_{n+1} - Y_{n-1})$	点間距離
S88	77781.041	17728.654	-73814.207909	4.75
S9	77776.295	17728.943	1087934.814460	13.72
S10	77777.128	17742.642	1034124.693888	6.62
S89	77783.741	17742.239	-273565.417097	3.41
K53	77785.132	17739.125	-788352.312820	7.04
K52	77785.714	17732.104	-718195.497362	3.17
K51	77783.432	17729.892	-268352.840400	2.69
合計			-220.767240	
合計面積			110.3836200	
地積			110.38	m ²

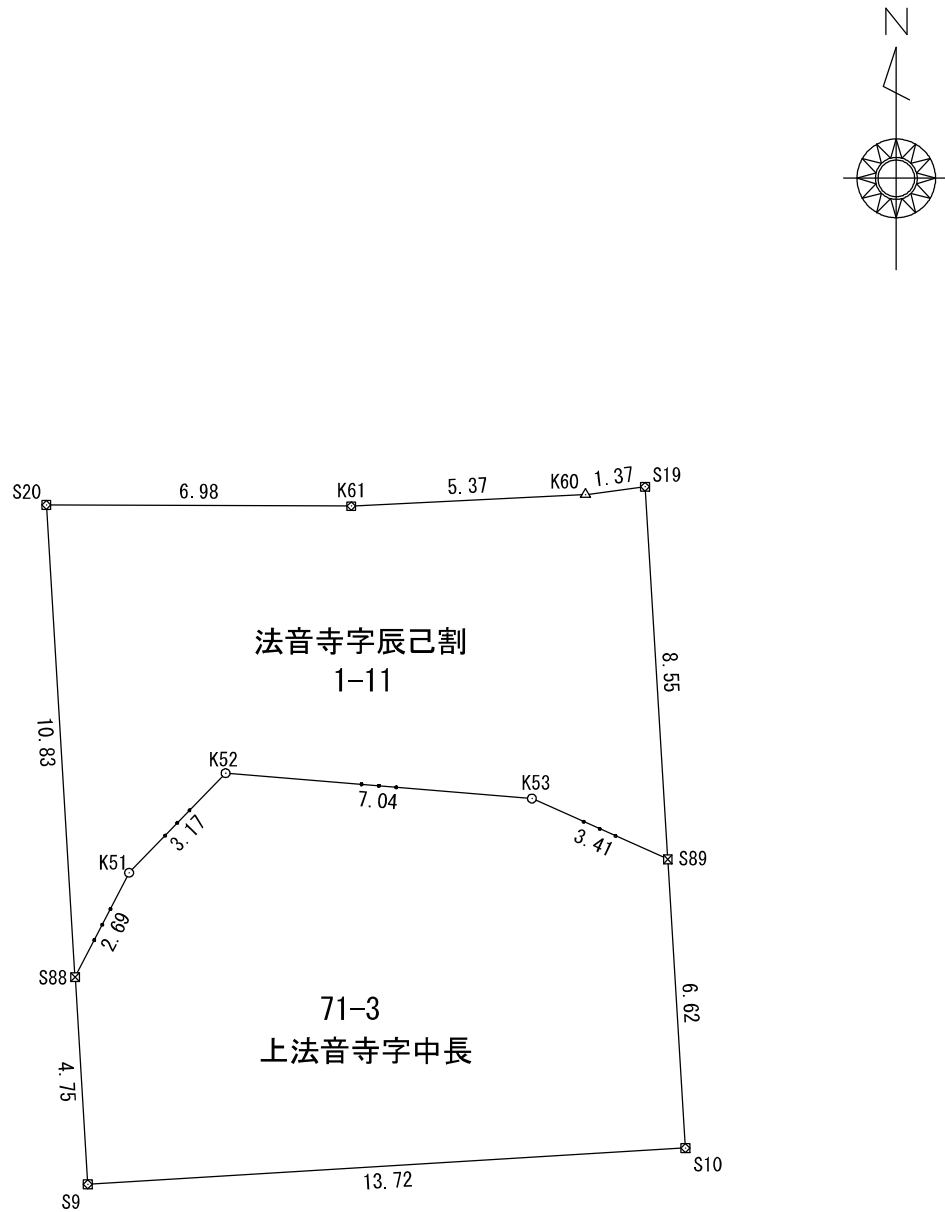

作成者

土地家屋調査士

(令和 年 月 日作成)

申請人


縮尺

1 / 200

求積表

地番	法音寺字辰己割1-12			
筆界点	X座標 (Xn)	Y座標 (Yn)	Xn ・ (Yn+1-Yn-1)	点間距離
S18	77791.568	17755.803	-596427.951856	6.95
K12	77792.848	17748.963	-848486.593136	4.07
K59	77792.688	17744.896	-563452.439184	3.20
S19	77792.276	17741.720	-206694.077332	8.55
S89	77783.741	17742.239	121731.554665	1.14
K54	77783.274	17743.285	547594.248960	8.03
K55	77777.922	17749.279	503223.155340	0.59
S11	77777.561	17749.755	571742.850911	6.88
S12	77777.979	17756.630	470401.216992	13.61
合 計			-368.034640	
合 計 面 積			184.0173200	
地 積			184.01	m ²

地番	上法音寺字中長71-5			
筆界点	X座標 (Xn)	Y座標 (Yn)	Xn ・ (Yn+1-Yn-1)	点間距離
S89	77783.741	17742.239	-50014.945463	6.62
S10	77777.128	17742.642	584572.894048	7.12
S11	77777.561	17749.755	516209.672357	0.59
K55	77777.922	17749.279	-503223.155340	8.03
K54	77783.274	17743.285	-547594.248960	1.14
合 計			-49.783358	
合 計 面 積			24.8916790	
地 積			24.89	m ²

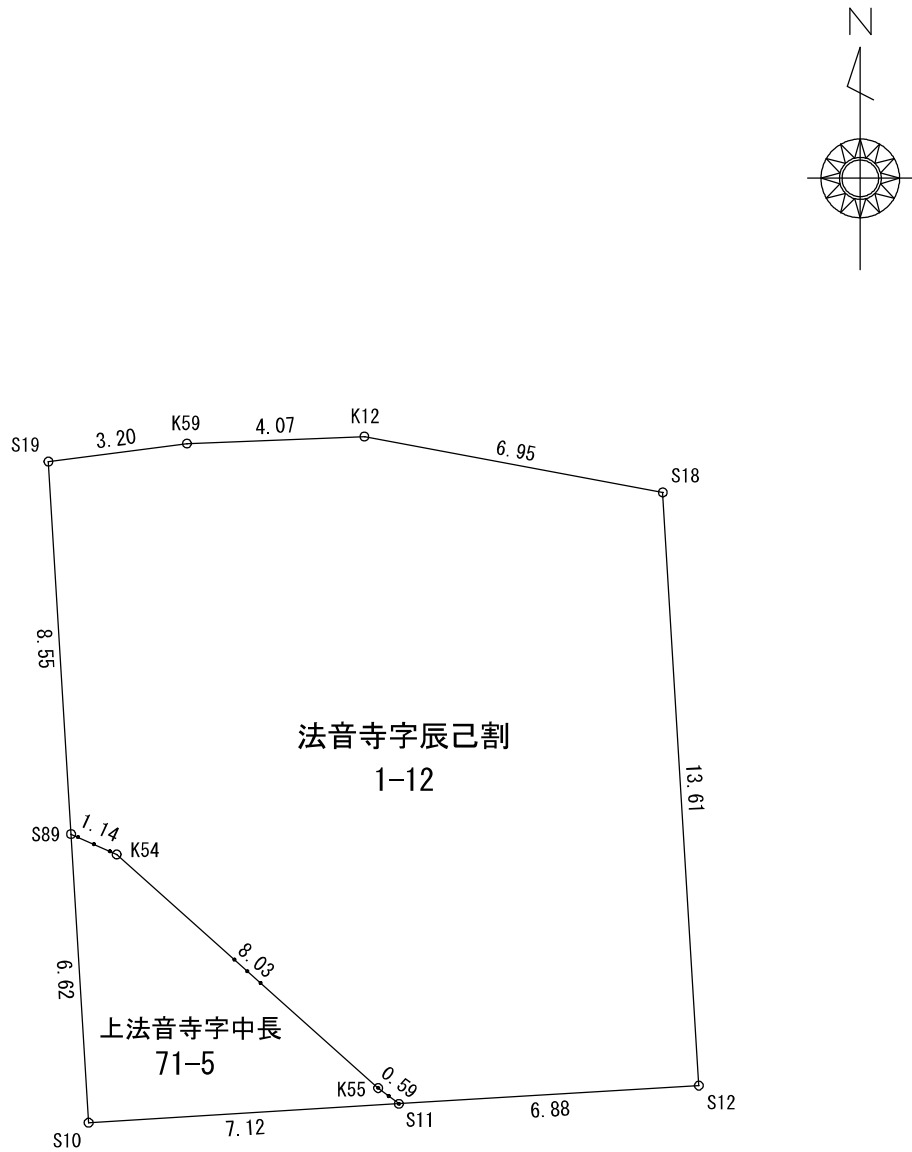

作成者

土地家屋調査士

(令和 年 月 日作成)

申請人


縮尺

1 / 200

求積表

地番	法音寺字辰己割1-13			
筆界点	X座標 (Xn)	Y座標 (Yn)	$X_n \cdot (Y_{n+1} - Y_{n-1})$	点間距離
S18	77791.568	17755.803	-1375899.463216	13.61
S12	77777.979	17756.630	1251447.682110	15.29
S13	77778.908	17771.893	1395586.946244	5.33
S91	77783.526	17774.573	188547.267024	4.58
S17	77788.104	17774.317	-1460082.712080	18.83
合計			-400.279918	
合計面積			200.1399590	
地積			200.13	m ²

地番	上法音寺字中長1-2			
筆界点	X座標 (Xn)	Y座標 (Yn)	$X_n \cdot (Y_{n+1} - Y_{n-1})$	点間距離
S91	77783.526	17774.573	-227750.164128	5.33
S13	77778.908	17771.893	19289.169184	2.93
S14	77779.086	17774.821	208447.950480	4.44
合計			-13.044464	
合計面積			6.5222320	
地積			6.52	m ²

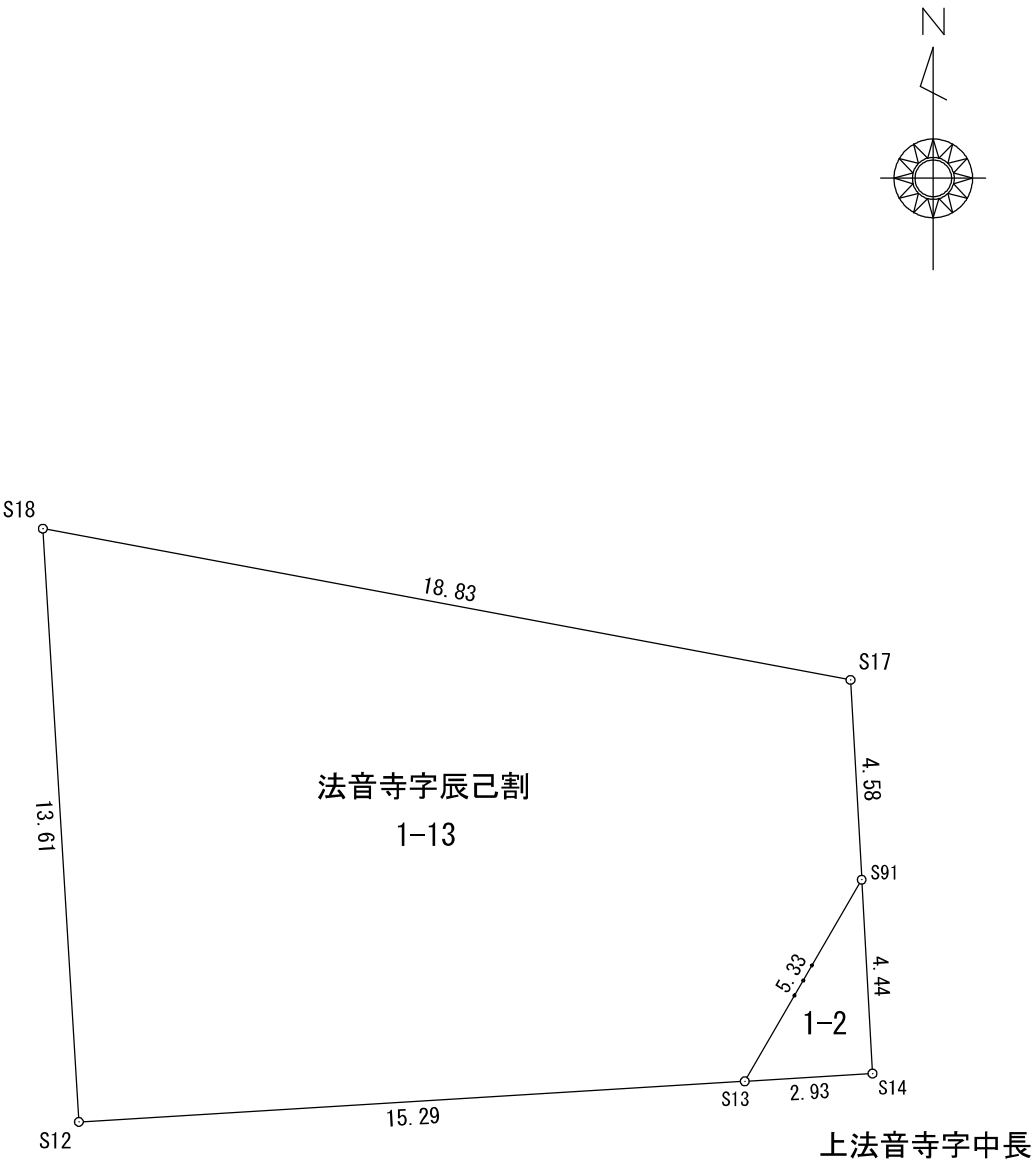

作成者


土地家屋調査士

(令和 年 月 日作成)

申請人


縮尺

1 / 200

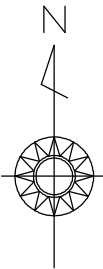

求 積 表

地 番	法音寺字辰己割1-18			
筆界点	X座標 (Xn)	Y座標 (Yn)	$X_n \cdot (Y_{n+1} - Y_{n-1})$	点間距離
S26	77771.393	17664.481	-1311614.542945	5.01
S25	77768.185	17660.630	-382308.397460	11.38
S39	77756.846	17659.565	1202120.839160	16.59
S38	77755.285	17676.090	1394152.260050	14.93
S27	77770.158	17677.495	-902833.764222	13.07
合 計			-483.605417	
合 計 面 積			241.8027085	
地 積			241.80 m ²	

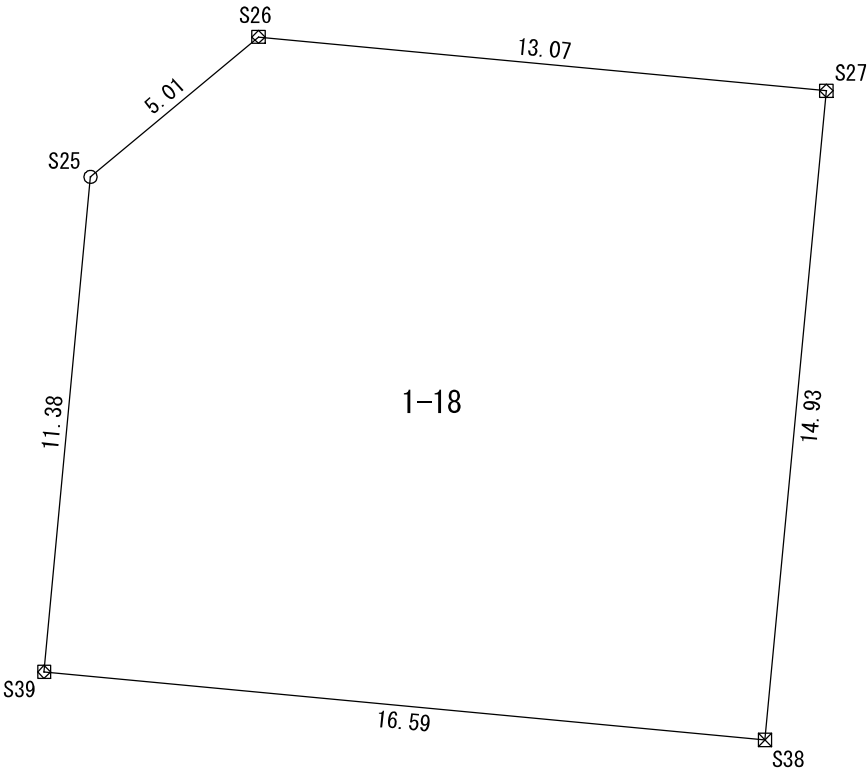

作 成 者


土地家屋調査士

(令和 年 月 日作成)

申 請 人


縮 尺

1 / 200

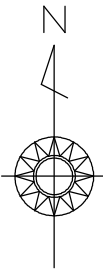

求積表

地番	法音寺字辰己割1-19			
筆界点	X座標 (Xn)	Y座標 (Yn)	$X_n \cdot (Y_{n+1} - Y_{n-1})$	点間距離
S27	77770.158	17677.495	-1360666.684368	14.93
S38	77755.285	17676.090	-88018.982620	0.27
S37	77755.259	17676.363	1251315.383087	15.89
S36	77753.765	17692.183	1339153.094595	14.93
S28	77768.631	17693.586	-1142265.652128	16.16
合計			-482.841434	
合計面積			241.4207170	
地積			241.42 m ²	

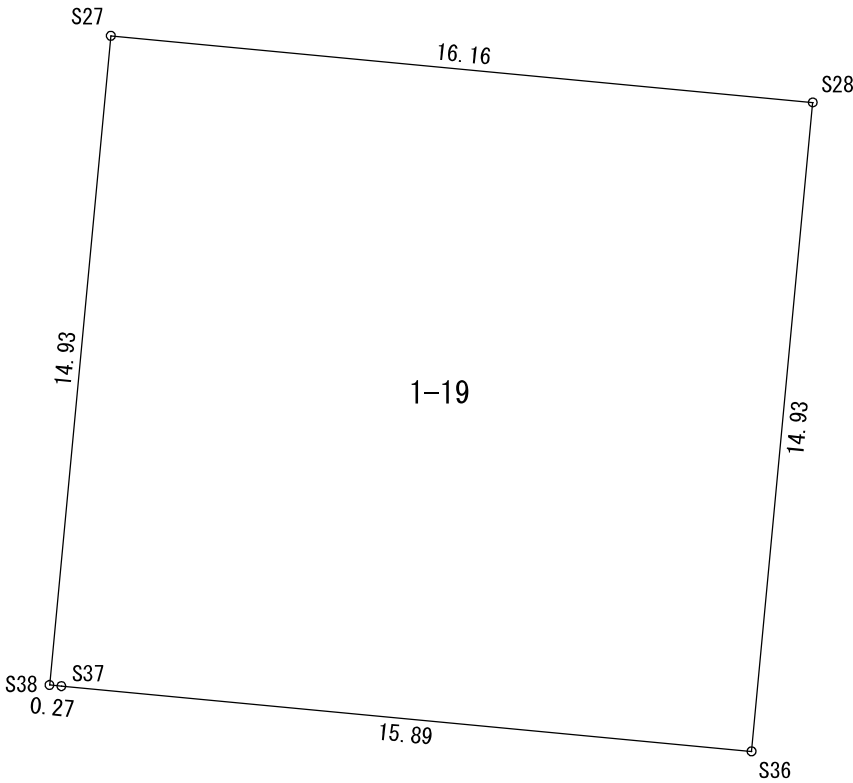

作成者


土地家屋調査士

(令和 年 月 日作成)

申請人


縮尺

1 / 200

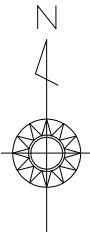


求積表

地番	法音寺字辰己割1-20			
筆界点	X座標 (Xn)	Y座標 (Yn)	$X_n \cdot (Y_{n+1} - Y_{n-1})$	点間距離
S28	77768.631	17693.586	-358902.232065	14.93
S36	77753.765	17692.183	-67334.760490	0.53
S35	77753.714	17692.720	1321035.600860	16.52
S32	77752.216	17709.173	1216744.428184	13.28
S31	77765.476	17708.369	-355232.694368	5.02
S30	77768.802	17704.605	-899862.807942	7.82
S29	77768.326	17696.798	-856929.184194	3.22
合計			-481.650015	
合計面積			240.8250075	
地積			240.82 m ²	

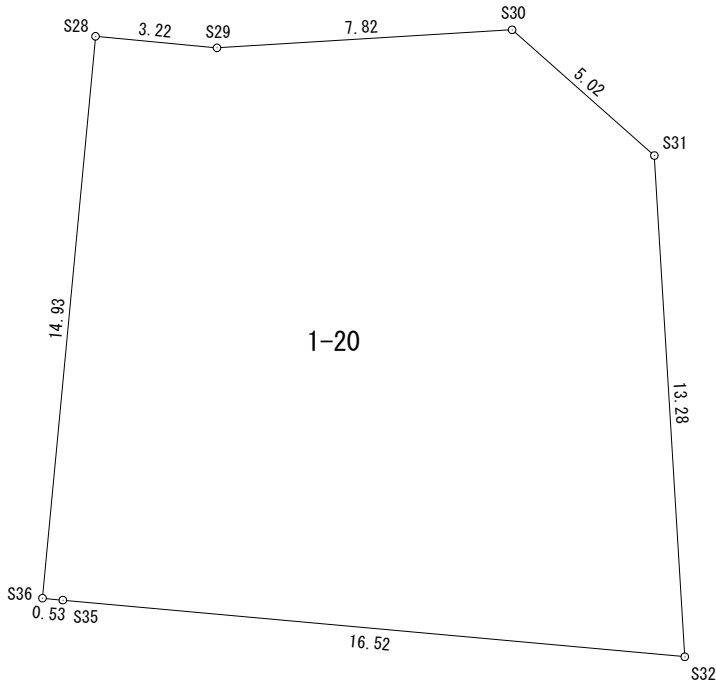

求 積 表

地 番	法音寺字辰己割1-21			
筆界点	X座標 (Xn)	Y座標 (Yn)	$X_n \cdot (Y_{n+1} - Y_{n-1})$	点間距離
S39	77756.846	17659.565	-1344338.110494	8.16
S40	77748.715	17658.801	-66164.156465	0.93
S51	77747.784	17658.714	-23479.830768	2.29
S52	77745.499	17658.499	232459.042010	5.00
S53	77741.652	17661.704	578320.149228	4.25
S54	77741.254	17665.938	447945.105548	1.53
K76	77741.111	17667.466	242474.525209	1.59
S43	77740.961	17669.057	582590.761734	5.92
S44	77740.406	17674.960	567971.406236	14.91
S37	77755.259	17676.363	87863.442670	0.27
S38	77755.285	17676.090	-1306133.277430	16.59
合 計			-490.942522	
合 計 面 積			245.4712610	
地 積			245.47 m ²	

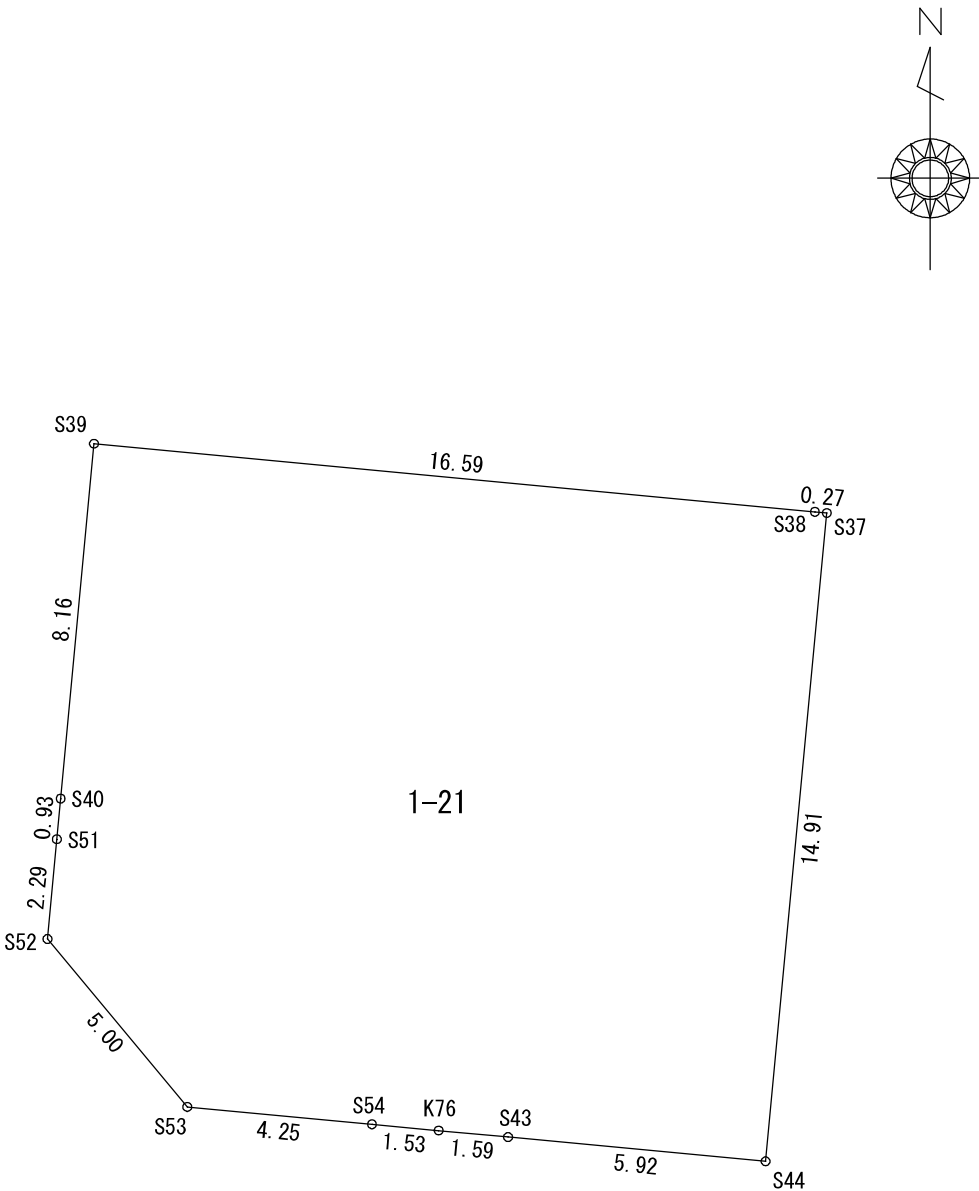

作成者

土地家屋調査士

(令和 年 月 日作成)

申請人


縮尺

1 / 200

求積表

地番	法音寺字辰己割1-22			
筆界点	X座標 (Xn)	Y座標 (Yn)	Xn ・ (Yn+1-Yn-1)	点間距離
S37	77755.259	17676.363	-1339178.825757	14.91
S44	77740.406	17674.960	1037756.679694	14.81
S45	77739.020	17689.712	1258672.472820	2.86
K85	77741.494	17691.151	148563.995034	0.76
S50	77742.100	17691.623	121977.354900	11.66
S35	77753.714	17692.720	43542.079840	0.53
S36	77753.765	17692.183	-1271818.334105	15.89
合 計			-484.577574	
合 計 面 積			242.2887870	
地 積			242.28	m ²

地番	上法音寺字中長1-14			
筆界点	X座標 (Xn)	Y座標 (Yn)	Xn ・ (Yn+1-Yn-1)	点間距離
S50	77742.100	17691.623	-12982.930700	0.76
K85	77741.494	17691.151	-148563.995034	2.86
S45	77739.020	17689.712	12982.416340	1.61
S46	77738.870	17691.318	148558.980570	3.24
合 計			-5.528824	
合 計 面 積			2.7644120	
地 積			2.76	m ²

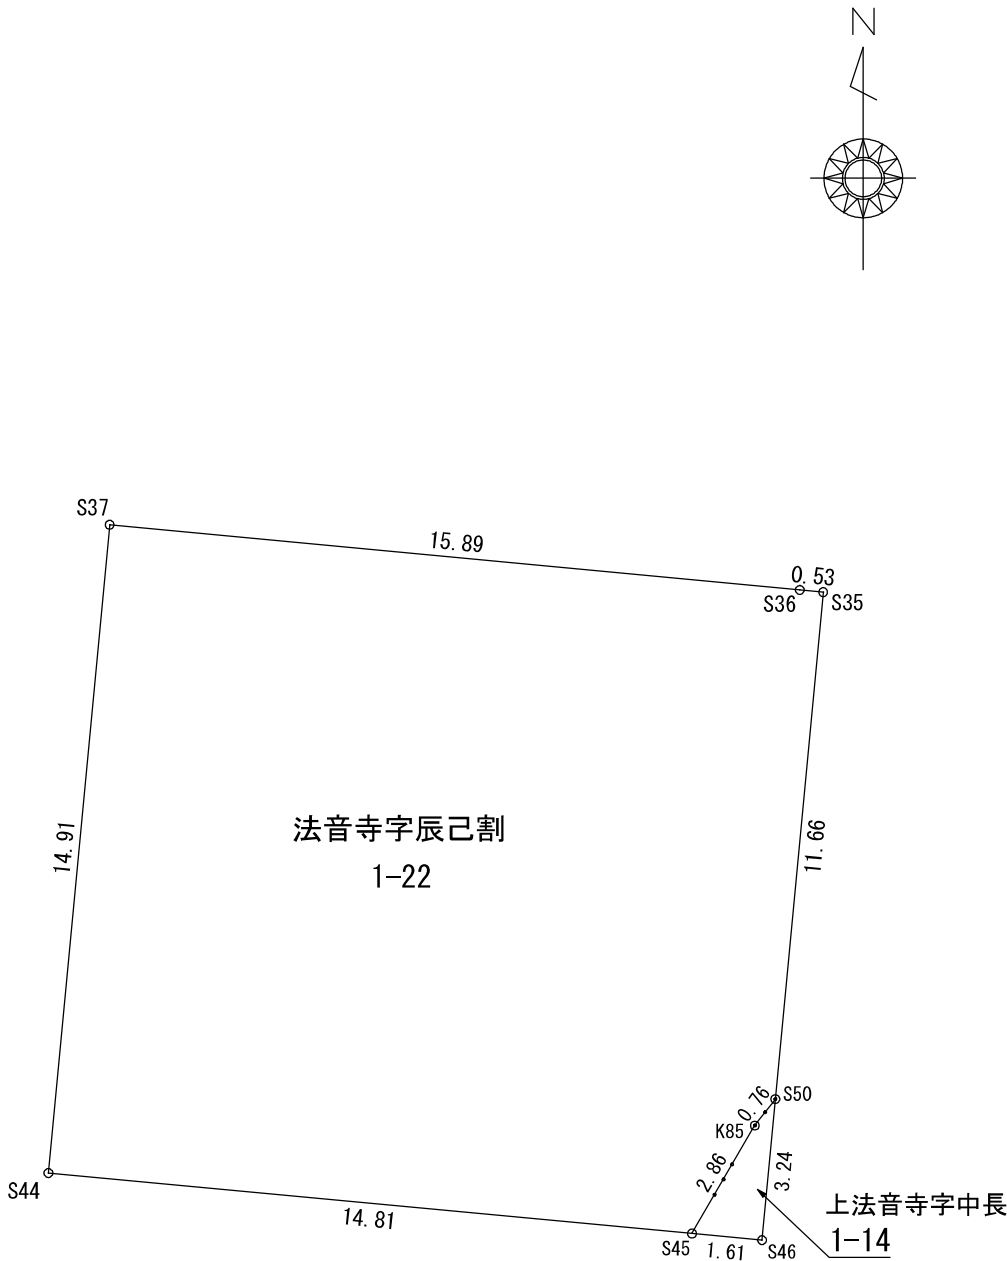

作成者

土地家屋調査士

(令和 年 月 日作成)

申請人


縮尺

1 / 200

求 積 表

地 番	法音寺字辰己割1-23			
筆界点	X座標 (Xn)	Y座標 (Yn)	Xn ・ (Yn+1-Yn-1)	点間距離
S35	77753. 714	17692. 720	-1364577. 680700	11. 66
S50	77742. 100	17691. 623	-2254. 520900	1. 73
K86	77743. 471	17692. 691	283141. 721382	3. 60
K87	77745. 991	17695. 265	452248. 429647	4. 23
K88	77748. 718	17698. 508	453508. 272094	3. 18
K89	77750. 568	17701. 098	456318. 083592	3. 43
K90	77751. 606	17704. 377	480738. 179898	2. 94
K34	77752. 109	17707. 281	329824. 446378	1. 33
K35	77752. 040	17708. 619	147106. 859680	0. 58
S32	77752. 216	17709. 173	-1236182. 482184	16. 52
合 計			-128. 691113	
合 計 面 積			64. 3455565	
地 積			64. 34 m 2	

地 番	上法音寺字中長1-13			
筆界点	X座標 (Xn)	Y座標 (Yn)	Xn ・ (Yn+1-Yn-1)	点間距離
S32	77752. 216	17709. 173	-88482. 021808	0. 58
K35	77752. 040	17708. 619	-147106. 859680	1. 33
K34	77752. 109	17707. 281	-329824. 446378	2. 94
K90	77751. 606	17704. 377	-480738. 179898	3. 43
K89	77750. 568	17701. 098	-456318. 083592	3. 18
K88	77748. 718	17698. 508	-453508. 272094	4. 23
K87	77745. 991	17695. 265	-452248. 429647	3. 60
K86	77743. 471	17692. 691	-283141. 721382	1. 73
S50	77742. 100	17691. 623	-106739. 903300	3. 24
S46	77738. 870	17691. 318	440857. 131770	6. 00
S47	77738. 308	17697. 294	1176258. 338348	9. 17
S48	77738. 866	17706. 449	968859. 486958	4. 98
S49	77742. 597	17709. 757	211770. 834228	9. 63
合 計			-362. 126475	
合 計 面 積			181. 0632375	
地 積			181. 06 m 2	

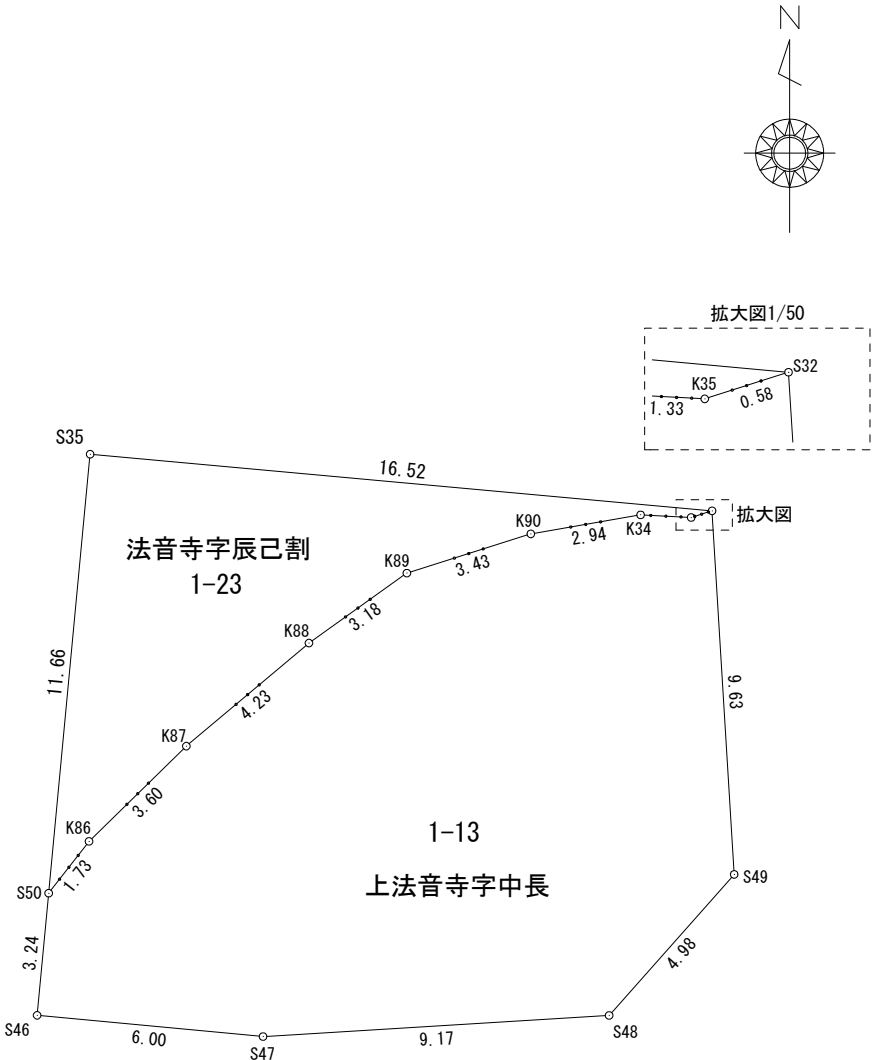

作成者

土地家屋調査士

(令和 年 月 日作成)

申請人


縮尺

1 / 200

求積表

地番	法音寺字辰己割1-26			
筆界点	X座標 (Xn)	Y座標 (Yn)	Xn ・ (Yn+1-Yn-1)	点間距離
S56	77767.548	17715.867	-812359.806408	2.28
S57	77765.835	17714.353	-63223.623855	11.45
S58	77754.404	17715.054	913225.474980	11.06
S66	77755.076	17726.098	593971.025564	4.49
K97	77758.010	17722.693	-101007.654990	6.81
K98	77764.490	17724.799	-530820.408740	9.44
合 計			-214.993449	
合 計 面 積			107.4967245	
地 積			107.49	m ²

地番	上法音寺字中長71-6			
筆界点	X座標 (Xn)	Y座標 (Yn)	Xn ・ (Yn+1-Yn-1)	点間距離
S55	77769.588	17717.669	-1025392.017780	2.72
S56	77767.548	17715.867	554482.617240	9.44
K98	77764.490	17724.799	530820.408740	6.81
K97	77758.010	17722.693	101007.654990	4.49
S66	77755.076	17726.098	565279.402520	3.87
S65	77755.311	17729.963	229689.188694	14.99
S67	77770.281	17729.052	-956107.834614	11.40
合 計			-220.580210	
合 計 面 積			110.2901050	
地 積			110.29	m ²

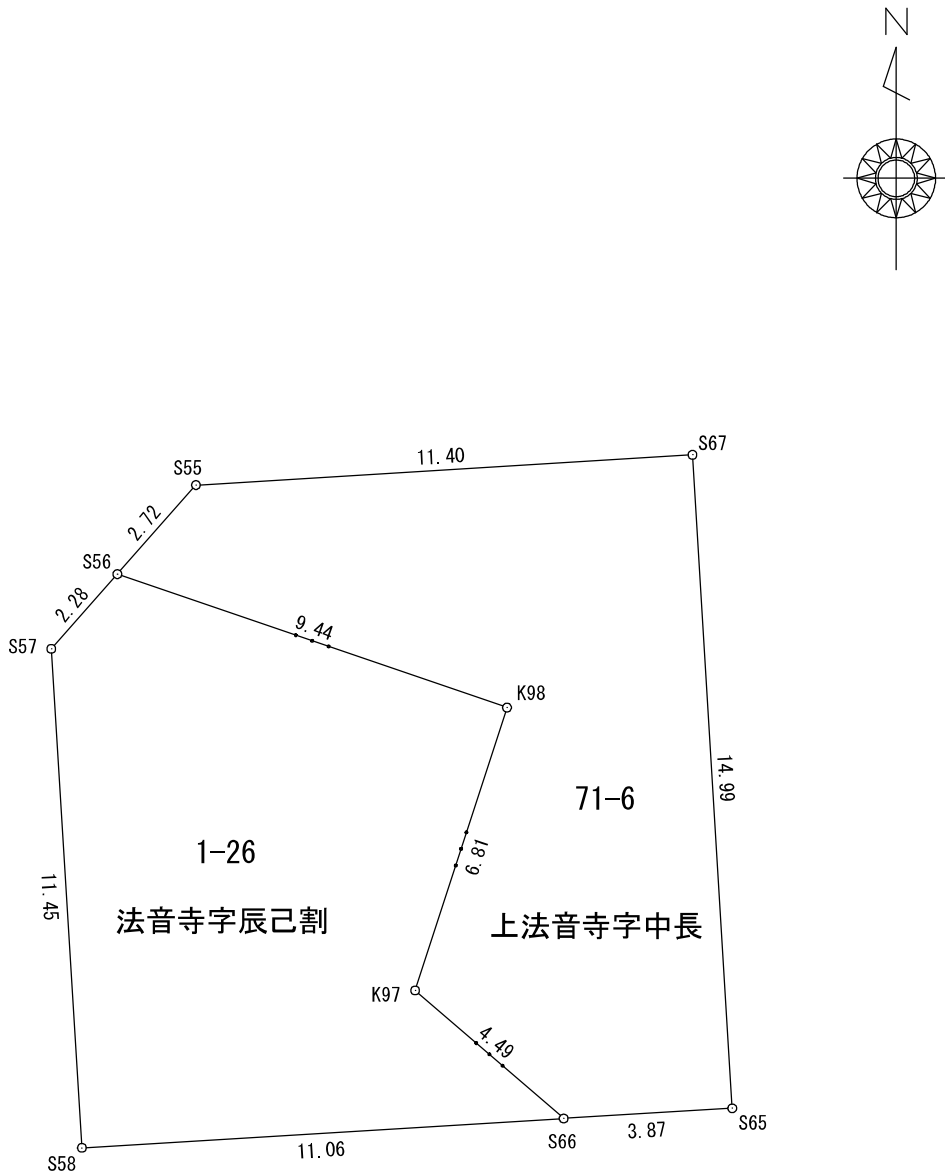

作成者


土地家屋調査士

(令和 年 月 日作成)

申請人


縮尺

1 / 200

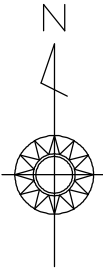

求積表

地番	上法音寺字中長71-7			
筆界点	X座標 (Xn)	Y座標 (Yn)	$X_n \cdot (Y_{n+1} - Y_{n-1})$	点間距離
S67	77770.281	17729.052	-1056353.726823	14.99
S65	77755.311	17729.963	1197820.565955	14.52
S69	77756.193	17744.457	1056162.369519	14.99
S68	77771.162	17743.546	-1198064.750610	14.52
合計			-435.541959	
合計面積			217.7709795	
地積			217.77 m ²	

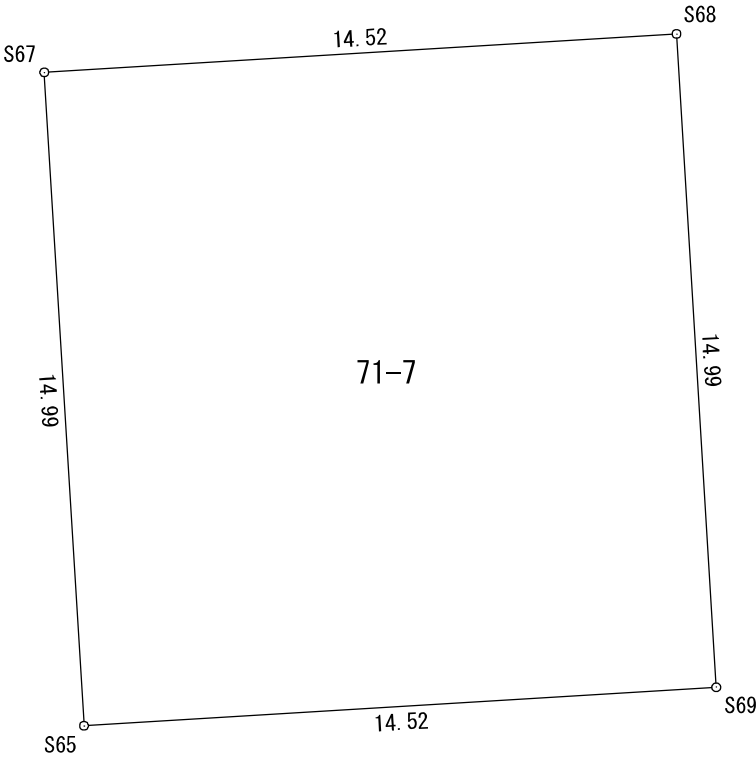

作成者


土地家屋調査士

(令和 年 月 日作成)

申請人

縮尺


1 / 200

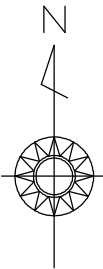

求積表

地番	上法音寺字中長71-8			
筆界点	X座標 (Xn)	Y座標 (Yn)	$X_n \cdot (Y_{n+1} - Y_{n-1})$	点間距離
S68	77771.162	17743.546	-983571.885814	14.99
S69	77756.193	17744.457	1197834.153165	14.52
S76	77757.075	17758.951	1059984.446400	14.19
S78	77771.240	17758.089	-143643.480280	1.23
S77	77771.987	17757.104	-1131038.006941	13.58
合計			-434.773470	
合計面積			217.3867350	
地積			217.38	m ²

地番	法音寺字辰己割1-16			
筆界点	X座標 (Xn)	Y座標 (Yn)	$X_n \cdot (Y_{n+1} - Y_{n-1})$	点間距離
S79	77772.044	17758.040	-76605.463340	0.93
S77	77771.987	17757.104	3810.827363	1.23
S78	77771.240	17758.089	72793.880640	0.80
合計			-0.755337	
合計面積			0.3776685	
地積			0.37	m ²

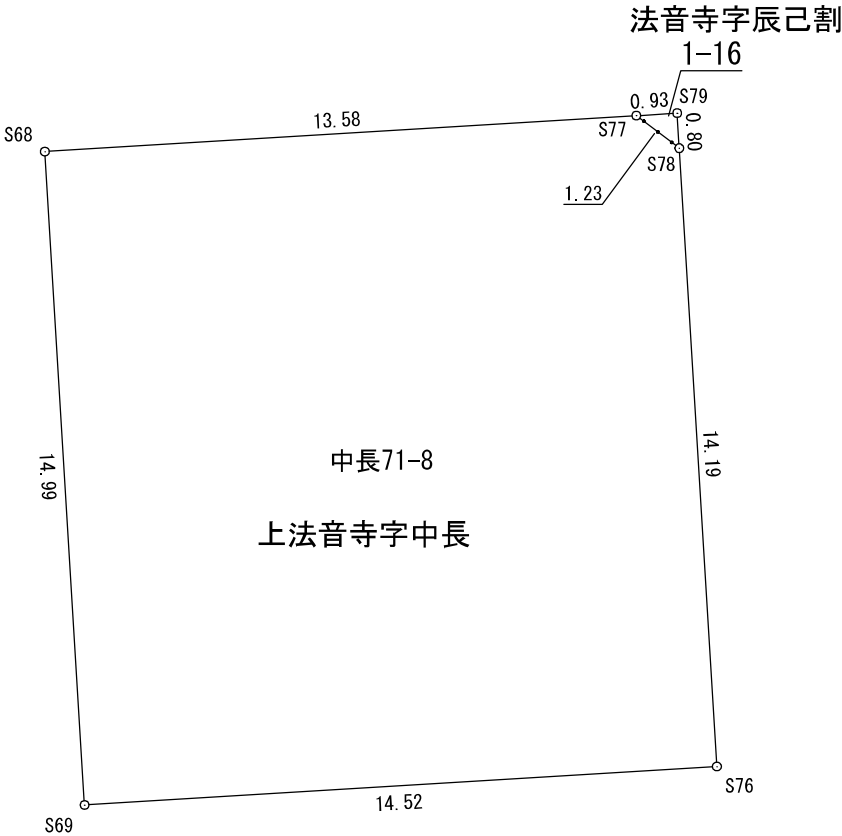

作成者

土地家屋調査士

(令和 年 月 日作成)

申請人


縮尺

1 / 200

求積表

地番	法音寺字辰己割1-17			
筆界点	X座標 (Xn)	Y座標 (Yn)	$X_n \cdot (Y_{n+1} - Y_{n-1})$	点間距離
S79	77772.044	17758.040	-791874.952008	0.80
S78	77771.240	17758.089	470049.374560	7.52
K56	77766.693	17764.084	516992.975064	0.92
K57	77767.354	17764.737	296371.386094	5.63
K58	77772.019	17767.895	274846.315146	0.74
S80	77772.667	17768.271	-766449.633285	10.24
合計			-64.534429	
合計面積			32.2672145	
地積			32.26	m ²

地番	上法音寺字中長1-8			
筆界点	X座標 (Xn)	Y座標 (Yn)	$X_n \cdot (Y_{n+1} - Y_{n-1})$	点間距離
S80	77772.667	17768.271	-119069.953177	0.74
K58	77772.019	17767.895	-274846.315146	5.63
K57	77767.354	17764.737	-296371.386094	0.92
K56	77766.693	17764.084	-516992.975064	7.52
S78	77771.240	17758.089	-399199.774920	14.19
S76	77757.075	17758.951	148749.284475	1.05
X102	77757.139	17760.002	1160680.813853	13.90
S83	77757.983	17773.878	1025161.247872	11.47
S82	77769.435	17773.186	-346229.524620	5.00
S81	77772.737	17769.426	-382253.002355	1.15
合計			-371.585176	
合計面積			185.7925880	
地積			185.79	m ²

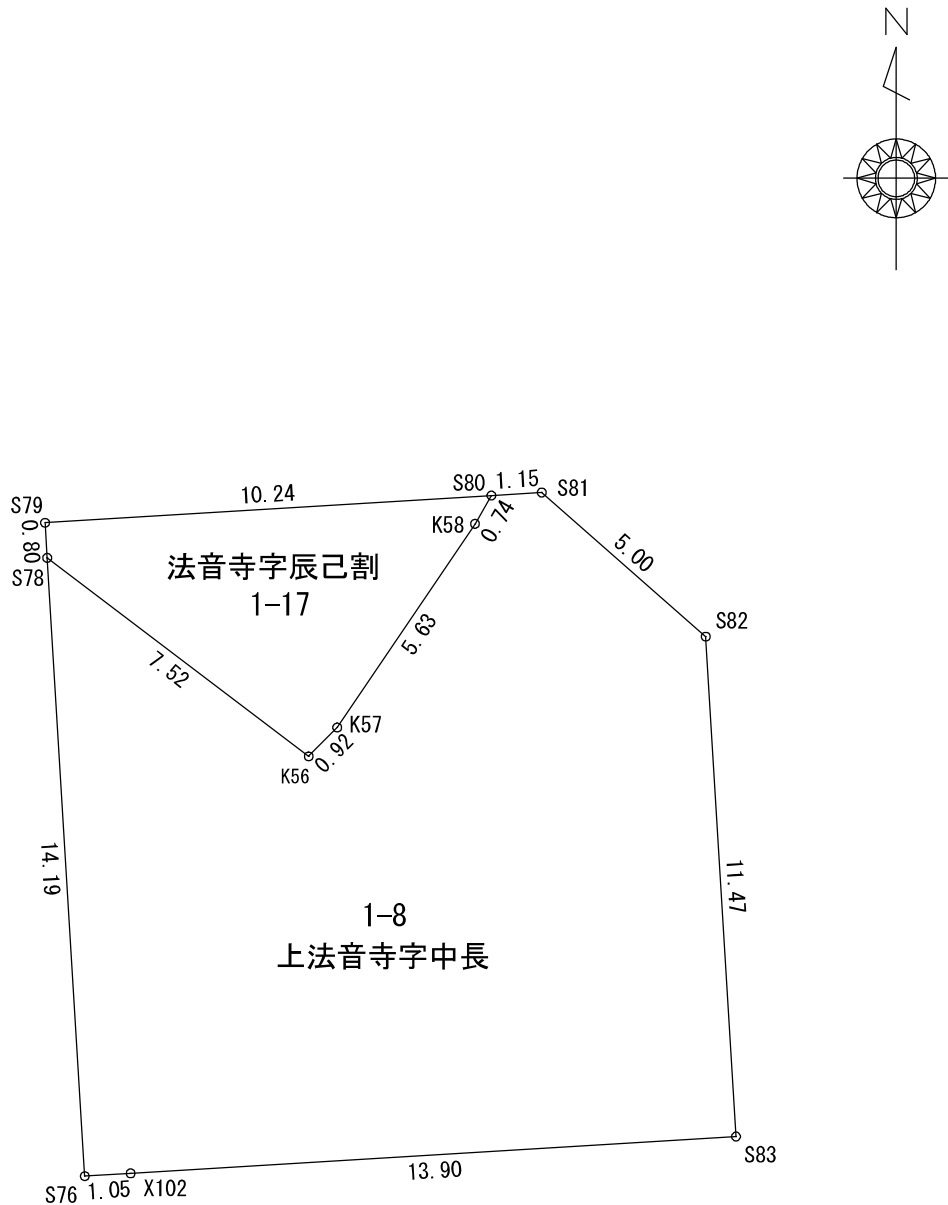

作成者

土地家屋調査士

(令和 年 月 日作成)

申請人



縮尺

1 / 200

求積表

地番	上法音寺字中長1-12			
筆界点	X座標 (Xn)	Y座標 (Yn)	$X_n \cdot (Y_{n+1} - Y_{n-1})$	点間距離
S64	77747.753	17730.423	-70828.202983	7.57
S65	77755.311	17729.963	-336291.720075	3.87
S66	77755.076	17726.098	-5131.835016	5.01
K96	77751.803	17729.897	193601.989470	3.49
K95	77748.558	17728.588	-154797.378978	1.82
K94	77746.868	17727.906	-730665.065464	10.17
K93	77752.113	17719.190	-727293.265002	0.74
K92	77752.497	17718.552	-249196.752885	2.71
K91	77753.389	17715.985	-267704.918327	0.88
S59	77753.505	17715.109	-17805.552645	10.57
S60	77742.947	17715.756	342224.452694	4.99
S61	77739.647	17719.511	1175267.983346	11.38
S62	77740.347	17730.874	848302.666464	7.41
合 計			-317.599401	
合 計 面 積			158.7997005	
地 積			158.79	m ²

地番	法音寺字辰己割1-27			
筆界点	X座標 (Xn)	Y座標 (Yn)	$X_n \cdot (Y_{n+1} - Y_{n-1})$	点間距離
S66	77755.076	17726.098	-1154118.593068	11.06
S58	77754.404	17715.054	-854443.145556	0.90
S59	77753.505	17715.109	72388.513155	0.88
K91	77753.389	17715.985	267704.918327	2.71
K92	77752.497	17718.552	249196.752885	0.74
K93	77752.113	17719.190	727293.265002	10.17
K94	77746.868	17727.906	730665.065464	1.82
K95	77748.558	17728.588	154797.378978	3.49
K96	77751.803	17729.897	-193601.989470	5.01
合 計			-117.834283	
合 計 面 積			58.9171415	
地 積			58.91	m ²

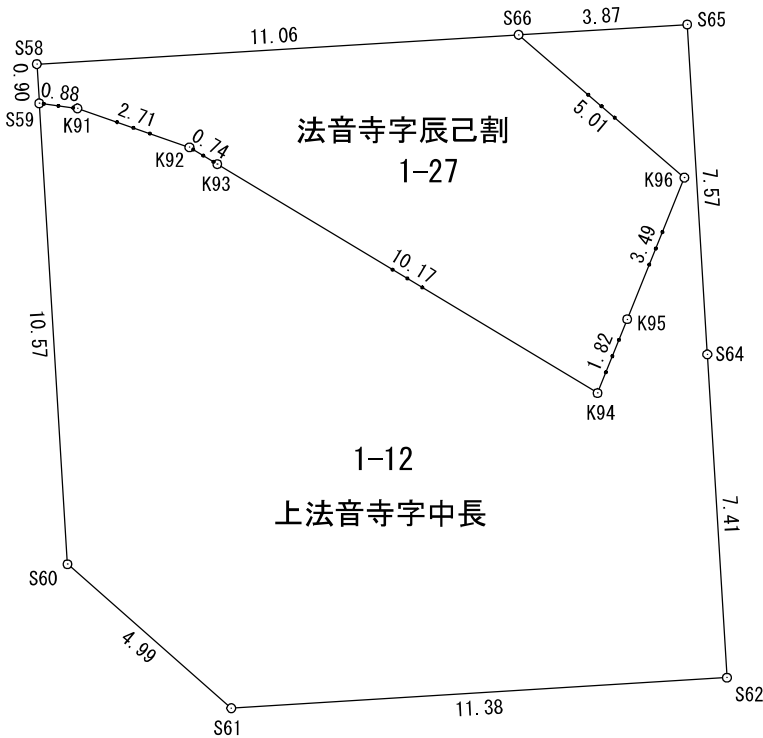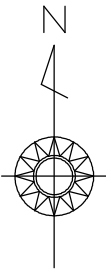

作成者


土地家屋調査士

(令和 年 月 日作成)

申請人


縮尺

1 / 200

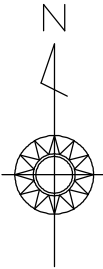

求積表

地番	上法音寺字中長1-11			
筆界点	X座標 (Xn)	Y座標 (Yn)	$X_n \cdot (Y_{n+1} - Y_{n-1})$	点間距離
S64	77747.753	17730.423	70828.202983	7.41
S62	77740.347	17730.874	1161751.745568	14.52
S72	77741.240	17745.367	1105091.726600	4.57
S70	77745.806	17745.089	-70748.683460	10.40
S69	77756.193	17744.457	-1176140.175318	14.52
S65	77755.311	17729.963	-1091218.034574	7.57
合計			-435.218201	
合計面積			217.6091005	
地積			217.60 m ²	

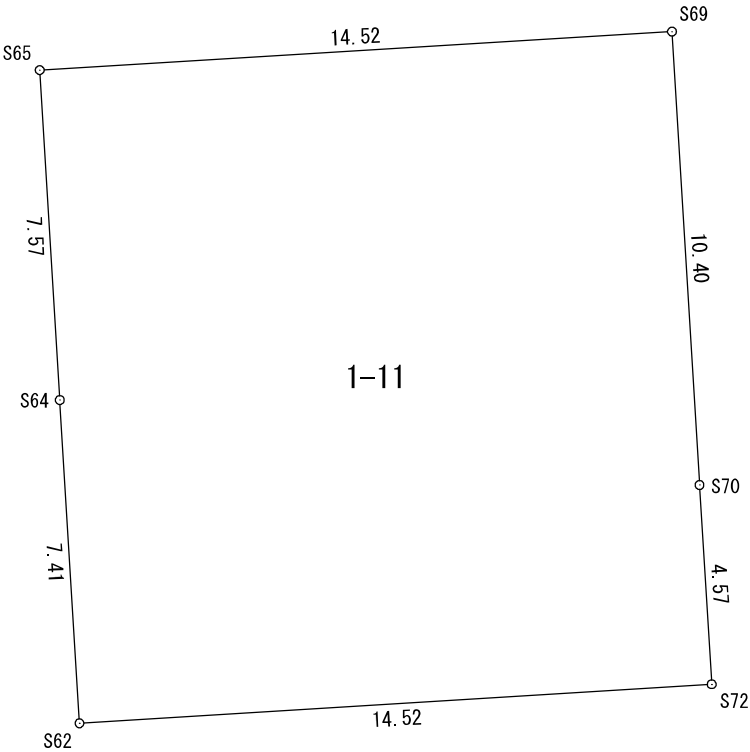

作成者

土地家屋調査士


(令和 年 月 日作成)

申請人

縮尺


1 / 200

地番	1-10	地積測量図
土地の所在	中新川郡上市町上法音寺字中長	

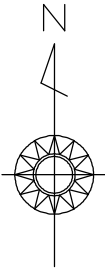

求積表

地番	上法音寺字中長1-10			
筆界点	X座標 (Xn)	Y座標 (Yn)	$X_n \cdot (Y_{n+1} - Y_{n-1})$	点間距離
S75	77752.205	17759.247	-70676.754345	4.87
S76	77757.075	17758.951	-1150027.139250	14.52
S69	77756.193	17744.457	-1077856.347366	10.40
S70	77745.806	17745.089	70748.683460	4.57
S72	77741.240	17745.367	1148315.856040	14.52
S73	77742.134	17759.860	1079060.819920	10.08
合計			-434.881541	
合計面積			217.4407705	
地積			217.44 m ²	

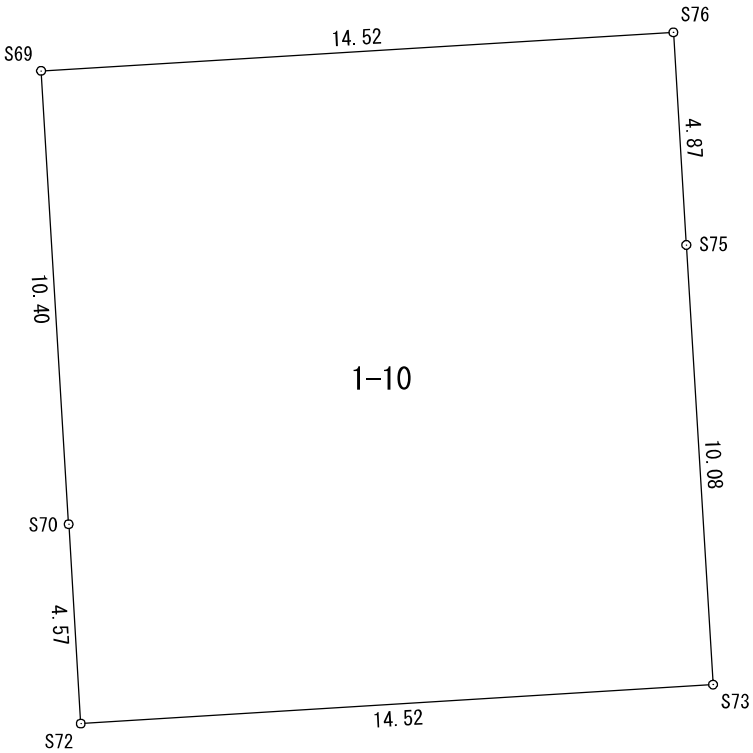

作成者


土地家屋調査士

(令和 年 月 日作成)

申請人


縮尺

1 / 200

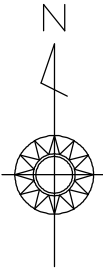

求 積 表

地 番	上法音寺字中長1-9			
筆界点	X座標 (Xn)	Y座標 (Yn)	$X_n \cdot (Y_{n+1} - Y_{n-1})$	点間距離
S83	77757.983	17773.878	-1132622.780378	13.90
X102	77757.139	17760.002	-1160680.813853	1.05
S76	77757.075	17758.951	-58706.591625	4.87
S75	77752.205	17759.247	70676.754345	10.08
S73	77742.134	17759.860	934538.192814	11.42
S87	77742.837	17771.268	1143441.646596	4.96
S86	77746.548	17774.568	202918.490280	11.45
合 計			-435.101821	
合 計 面 積			217.5509105	
地 積			217.55 m ²	

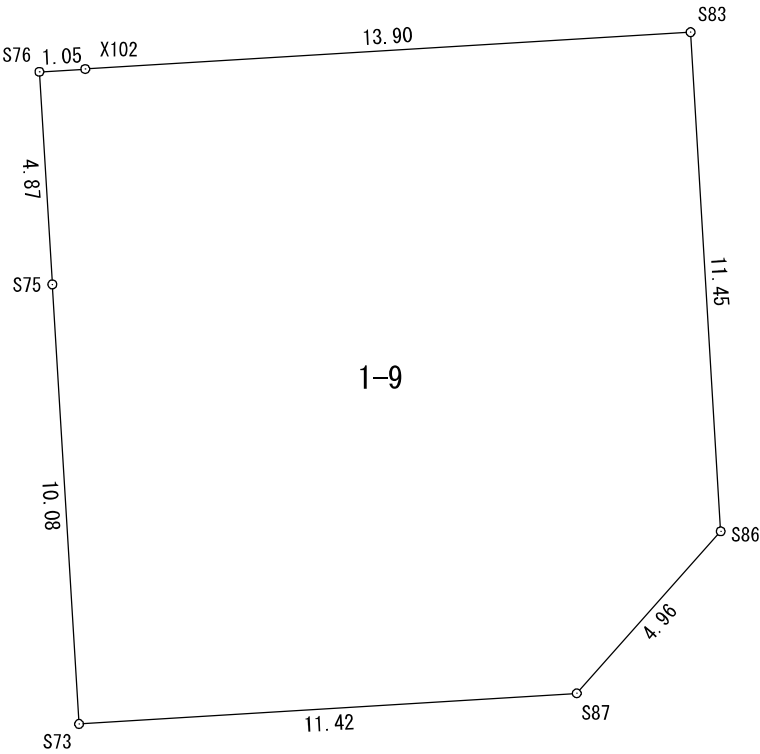

作 成 者


土地家屋調査士

(令和 年 月 日作成)

申 請 人


縮 尺

1 / 200

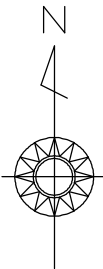

求積表

地番	1-30			
筆界点	X座標 (Xn)	Y座標 (Yn)	$X_n \cdot (Y_{n+1} - Y_{n-1})$	点間距離
S92	77735.678	17661.135	-1471536.384540	5.00
S93	77732.484	17657.277	-362388.840408	8.59
S94	77723.923	17656.473	1382553.142324	18.67
S95	77722.177	17675.065	1533769.440918	12.13
S113	77734.257	17676.207	-1082838.200010	15.13
合計			-440.841716	
合計面積			220.4208580	
地積			220.42 m ²	

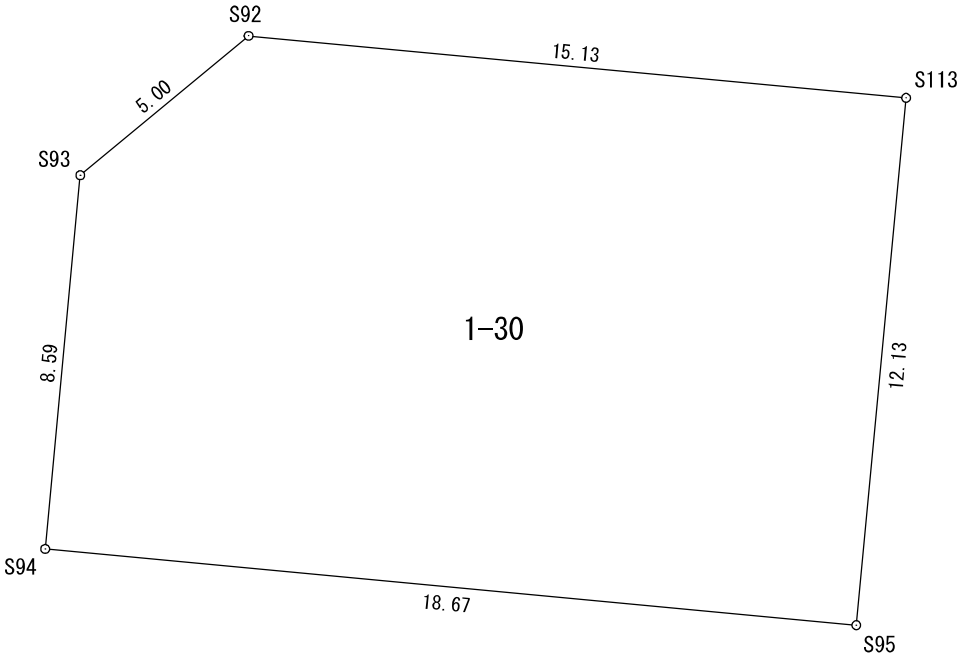

作成者

土地家屋調査士

(令和 年 月 日作成)

申請人


縮尺

1 / 200

求積表

地番	法音寺字辰己割1-31			
筆界点	X座標 (Xn)	Y座標 (Yn)	$X_n \cdot (Y_{n+1} - Y_{n-1})$	点間距離
S113	77734.257	17676.207	-260565.229464	12.13
S95	77722.177	17675.065	894115.924208	12.70
S98	77720.966	17687.711	976719.379722	1.00
975WP	77719.966	17687.632	413081.619290	5.43
S99	77719.307	17693.026	470901.281113	7.07
S115	77726.347	17693.691	64435.141663	1.74
S114	77728.086	17693.855	-696987.747162	9.20
K81	77729.211	17684.724	-583046.811711	3.58
K82	77732.399	17686.354	175986.151336	1.05
S110	77733.241	17686.988	-465233.447385	6.64
S111	77733.865	17680.369	-666256.956915	1.96
S112	77734.049	17678.417	-323529.111938	2.21
合計			-379.807243	
合計面積			189.9036215	
地積			189.90	m ²

地番	上法音寺字中長1-15			
筆界点	X座標 (Xn)	Y座標 (Yn)	$X_n \cdot (Y_{n+1} - Y_{n-1})$	点間距離
S110	77733.241	17686.988	-615880.468443	1.05
K82	77732.399	17686.354	-175986.151336	3.58
K81	77729.211	17684.724	583046.811711	9.20
S114	77728.086	17693.855	742536.405558	4.48
S109	77732.553	17694.277	-533789.441451	7.32
合計			-72.843961	
合計面積			36.4219805	
地積			36.42	m ²

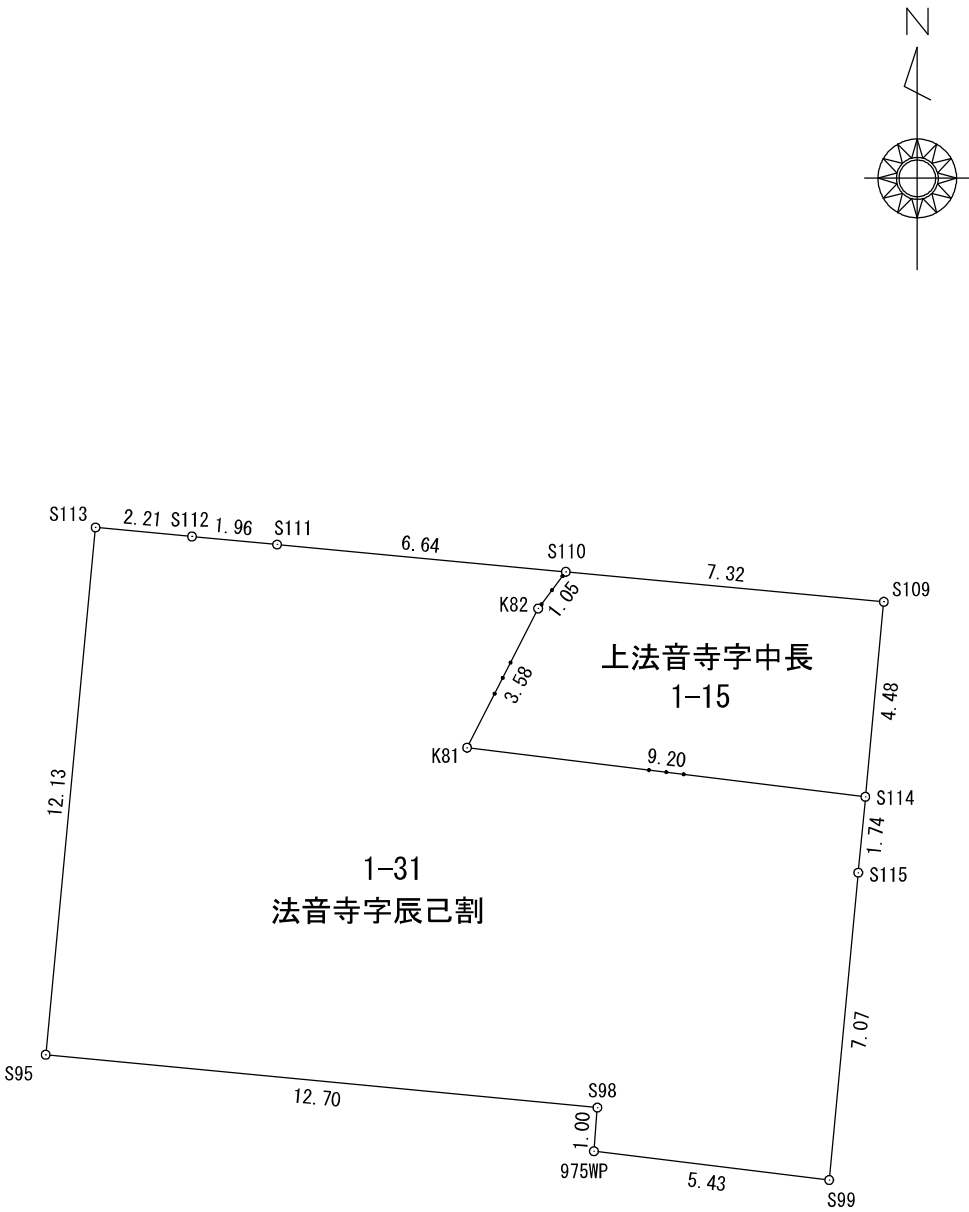

作成者

土地家屋調査士


(令和 年 月 日作成)

申請人

縮尺

1 / 200


		地 積 測 量 図	
地 番		字中長1-16, 1-17 字辰己割1-32	
土地の所在		中新川郡上市町法音寺字辰己割 中新川郡上市町上法音寺字中長	
求 積 表	
<table><tr><td>地 番</td><td colspan="4">上法音寺字中長1-16</td></tr><tr><td>筆界点</td><td>X座標 (Xn)</td><td>Y座標 (Yn)</td><td>Xn ・ (Yn+1-Yn-1)</td><td>点間距離</td></tr><tr><td>S109</td><td>77732. 553</td><td>17694. 277</td><td>-255817. 831923</td><td>4. 48</td></tr><tr><td>S114</td><td>77728. 086</td><td>17693. 855</td><td>490697. 406918</td><td>6. 78</td></tr><tr><td>S240</td><td>77727. 257</td><td>17700. 590</td><td>810462. 108739</td><td>4. 75</td></tr><tr><td>S239</td><td>77730. 247</td><td>17704. 282</td><td>699028. 111271</td><td>5. 30</td></tr><tr><td>S106</td><td>77730. 417</td><td>17709. 583</td><td>198057. 102516</td><td>3. 68</td></tr><tr><td>S107</td><td>77732. 864</td><td>17706. 830</td><td>-966763. 629568</td><td>9. 70</td></tr><tr><td>S108</td><td>77732. 283</td><td>17697. 146</td><td>-975773. 348499</td><td>2. 88</td></tr><tr><td colspan="3">合 計</td><td>-110. 080546</td><td></td></tr><tr><td colspan="3">合 計 面 積</td><td>55. 0402730</td><td></td></tr><tr><td colspan="3">地 積</td><td>55. 04</td><td>m 2</td></tr></table>					地 番	上法音寺字中長1-16				筆界点	X座標 (Xn)	Y座標 (Yn)	Xn ・ (Yn+1-Yn-1)	点間距離	S109	77732. 553	17694. 277	-255817. 831923	4. 48	S114	77728. 086	17693. 855	490697. 406918	6. 78	S240	77727. 257	17700. 590	810462. 108739	4. 75	S239	77730. 247	17704. 282	699028. 111271	5. 30	S106	77730. 417	17709. 583	198057. 102516	3. 68	S107	77732. 864	17706. 830	-966763. 629568	9. 70	S108	77732. 283	17697. 146	-975773. 348499	2. 88	合 計			-110. 080546		合 計 面 積			55. 0402730		地 積			55. 04	m 2																														
地 番	上法音寺字中長1-16	
筆界点	X座標 (Xn)	Y座標 (Yn)	Xn ・ (Yn+1-Yn-1)	点間距離	
S109	77732. 553	17694. 277	-255817. 831923	4. 48	
S114	77728. 086	17693. 855	490697. 406918	6. 78	
S240	77727. 257	17700. 590	810462. 108739	4. 75	
S239	77730. 247	17704. 282	699028. 111271	5. 30	
S106	77730. 417	17709. 583	198057. 102516	3. 68	
S107	77732. 864	17706. 830	-966763. 629568	9. 70	
S108	77732. 283	17697. 146	-975773. 348499	2. 88	
合 計			-110. 080546	
合 計 面 積			55. 0402730	
地 積			55. 04	m 2	
<table><tr><td>地 番</td><td colspan="4">法音寺字辰己割1-32</td></tr><tr><td>筆界点</td><td>X座標 (Xn)</td><td>Y座標 (Yn)</td><td>Xn ・ (Yn+1-Yn-1)</td><td>点間距離</td></tr><tr><td>S106</td><td>77730. 417</td><td>17709. 583</td><td>-487447. 445007</td><td>5. 30</td></tr><tr><td>S239</td><td>77730. 247</td><td>17704. 282</td><td>-699028. 111271</td><td>4. 75</td></tr><tr><td>S240</td><td>77727. 257</td><td>17700. 590</td><td>-810462. 108739</td><td>6. 78</td></tr><tr><td>S114</td><td>77728. 086</td><td>17693. 855</td><td>-536246. 065314</td><td>1. 74</td></tr><tr><td>S115</td><td>77726. 347</td><td>17693. 691</td><td>-64435. 141663</td><td>7. 07</td></tr><tr><td>S99</td><td>77719. 307</td><td>17693. 026</td><td>1198664. 871861</td><td>16. 20</td></tr><tr><td>S100</td><td>77717. 340</td><td>17709. 114</td><td>1389430. 604520</td><td>1. 89</td></tr><tr><td>S101</td><td>77717. 970</td><td>17710. 904</td><td>27201. 289500</td><td>2. 48</td></tr><tr><td>K148</td><td>77719. 997</td><td>17709. 464</td><td>-168885. 553481</td><td>2. 48</td></tr><tr><td>S238</td><td>77721. 029</td><td>17708. 731</td><td>-26736. 033976</td><td>0. 39</td></tr><tr><td>S237</td><td>77720. 987</td><td>17709. 120</td><td>173006. 917062</td><td>1. 29</td></tr><tr><td>S104</td><td>77723. 084</td><td>17710. 957</td><td>111377. 179372</td><td>2. 78</td></tr><tr><td>S105</td><td>77729. 556</td><td>17710. 553</td><td>-106800. 409944</td><td>1. 29</td></tr><tr><td colspan="3">合 計</td><td>-360. 007080</td><td></td></tr><tr><td colspan="3">合 計 面 積</td><td>180. 0035400</td><td></td></tr><tr><td colspan="3">地 積</td><td>180. 00</td><td>m 2</td></tr></table>					地 番	法音寺字辰己割1-32				筆界点	X座標 (Xn)	Y座標 (Yn)	Xn ・ (Yn+1-Yn-1)	点間距離	S106	77730. 417	17709. 583	-487447. 445007	5. 30	S239	77730. 247	17704. 282	-699028. 111271	4. 75	S240	77727. 257	17700. 590	-810462. 108739	6. 78	S114	77728. 086	17693. 855	-536246. 065314	1. 74	S115	77726. 347	17693. 691	-64435. 141663	7. 07	S99	77719. 307	17693. 026	1198664. 871861	16. 20	S100	77717. 340	17709. 114	1389430. 604520	1. 89	S101	77717. 970	17710. 904	27201. 289500	2. 48	K148	77719. 997	17709. 464	-168885. 553481	2. 48	S238	77721. 029	17708. 731	-26736. 033976	0. 39	S237	77720. 987	17709. 120	173006. 917062	1. 29	S104	77723. 084	17710. 957	111377. 179372	2. 78	S105	77729. 556	17710. 553	-106800. 409944	1. 29	合 計			-360. 007080		合 計 面 積			180. 0035400		地 積			180. 00	m 2
地 番	法音寺字辰己割1-32	
筆界点	X座標 (Xn)	Y座標 (Yn)	Xn ・ (Yn+1-Yn-1)	点間距離	
S106	77730. 417	17709. 583	-487447. 445007	5. 30	
S239	77730. 247	17704. 282	-699028. 111271	4. 75	
S240	77727. 257	17700. 590	-810462. 108739	6. 78	
S114	77728. 086	17693. 855	-536246. 065314	1. 74	
S115	77726. 347	17693. 691	-64435. 141663	7. 07	
S99	77719. 307	17693. 026	1198664. 871861	16. 20	
S100	77717. 340	17709. 114	1389430. 604520	1. 89	
S101	77717. 970	17710. 904	27201. 289500	2. 48	
K148	77719. 997	17709. 464	-168885. 553481	2. 48	
S238	77721. 029	17708. 731	-26736. 033976	0. 39	
S237	77720. 987	17709. 120	173006. 917062	1. 29	
S104	77723. 084	17710. 957	111377. 179372	2. 78	
S105	77729. 556	17710. 553	-106800. 409944	1. 29	
合 計			-360. 007080	
合 計 面 積			180. 0035400	
地 積			180. 00	m 2	
<table><tr><td>地 番</td><td colspan="4">上法音寺字中長1-17</td></tr><tr><td>筆界点</td><td>X座標 (Xn)</td><td>Y座標 (Yn)</td><td>Xn ・ (Yn+1-Yn-1)</td><td>点間距離</td></tr><tr><td>S104</td><td>77723. 084</td><td>17710. 957</td><td>-148995. 152028</td><td>2. 78</td></tr><tr><td>S237</td><td>77720. 987</td><td>17709. 120</td><td>-173006. 917062</td><td>0. 39</td></tr><tr><td>S238</td><td>77721. 029</td><td>17708. 731</td><td>26736. 033976</td><td>1. 26</td></tr><tr><td>K148</td><td>77719. 997</td><td>17709. 464</td><td>168885. 553481</td><td>2. 48</td></tr><tr><td>S101</td><td>77717. 970</td><td>17710. 904</td><td>140203. 217880</td><td>0. 38</td></tr><tr><td>S102</td><td>77718. 100</td><td>17711. 268</td><td>10336. 507300</td><td>3. 70</td></tr><tr><td>S103</td><td>77721. 794</td><td>17711. 037</td><td>-24171. 477934</td><td>1. 29</td></tr><tr><td colspan="3">合 計</td><td>-12. 234387</td><td></td></tr><tr><td colspan="3">合 計 面 積</td><td>6. 1171935</td><td></td></tr><tr><td colspan="3">地 積</td><td>6. 11</td><td>m 2</td></tr></table>					地 番	上法音寺字中長1-17				筆界点	X座標 (Xn)	Y座標 (Yn)	Xn ・ (Yn+1-Yn-1)	点間距離	S104	77723. 084	17710. 957	-148995. 152028	2. 78	S237	77720. 987	17709. 120	-173006. 917062	0. 39	S238	77721. 029	17708. 731	26736. 033976	1. 26	K148	77719. 997	17709. 464	168885. 553481	2. 48	S101	77717. 970	17710. 904	140203. 217880	0. 38	S102	77718. 100	17711. 268	10336. 507300	3. 70	S103	77721. 794	17711. 037	-24171. 477934	1. 29	合 計			-12. 234387		合 計 面 積			6. 1171935		地 積			6. 11	m 2																														
地 番	上法音寺字中長1-17	
筆界点	X座標 (Xn)	Y座標 (Yn)	Xn ・ (Yn+1-Yn-1)	点間距離	
S104	77723. 084	17710. 957	-148995. 152028	2. 78	
S237	77720. 987	17709. 120	-173006. 917062	0. 39	
S238	77721. 029	17708. 731	26736. 033976	1. 26	
K148	77719. 997	17709. 464	168885. 553481	2. 48	
S101	77717. 970	17710. 904	140203. 217880	0. 38	
S102	77718. 100	17711. 268	10336. 507300	3. 70	
S103	77721. 794	17711. 037	-24171. 477934	1. 29	
合 計			-12. 234387	
合 計 面 積			6. 1171935	
地 積			6. 11	m 2	
作成者		土地家屋調査士		(令和 年 月 日作成)	
申請人	
縮尺		1 / 200	

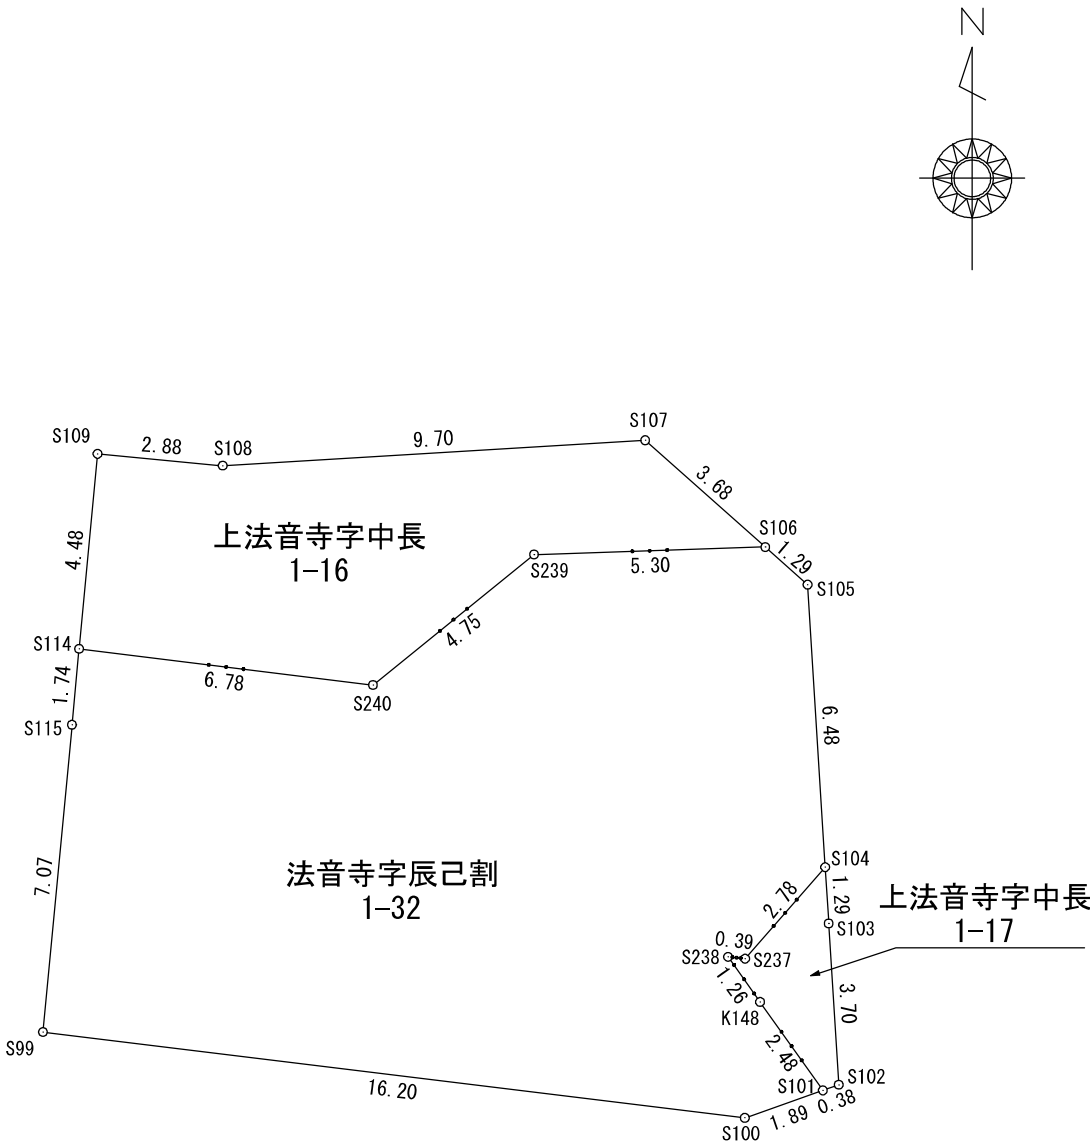

求積表

地番	上法音寺字中長1-18			
筆界点	X座標 (Xn)	Y座標 (Yn)	Xn ・ (Yn+1-Yn-1)	点間距離
S130	77734.362	17731.392	-903895.161336	11.55
S116	77733.655	17719.858	-1153878.374820	5.00
S118	77729.906	17716.548	-239719.030104	3.50
S120	77726.412	17716.774	31634.649684	1.99
S121	77724.422	17716.955	41660.290192	1.99
S122	77722.462	17717.310	66608.149934	2.00
S123	77720.522	17717.812	80207.578704	1.66
S124	77718.943	17718.342	1124359.948381	13.96
S125	77719.789	17732.279	1053336.300317	6.31
S127	77726.088	17731.895	-714458.200896	9.12
K163	77728.472	17723.087	-753188.893680	0.91
K113	77728.711	17722.205	78816.912954	5.47
K114	77733.852	17724.101	565513.773300	5.38
K211	77733.963	17729.480	574065.316755	2.30
S129	77732.821	17731.486	148625.153752	1.54
合 計			-311.586863	
合 計 面 積			155.7934315	
地 積			155.79	m ²

地番	横法音寺字北古川1-1			
筆界点	X座標 (Xn)	Y座標 (Yn)	Xn ・ (Yn+1-Yn-1)	点間距離
K114	77733.852	17724.101	-565513.773300	5.47
K113	77728.711	17722.205	-78816.912954	0.91
K163	77728.472	17723.087	753188.893680	9.12
S127	77726.088	17731.895	652821.413112	6.74
S129	77732.821	17731.486	-187724.762715	2.30
K211	77733.963	17729.480	-574065.316755	5.38
合 計			-110.458932	
合 計 面 積			55.2294660	
地 積			55.22	m ²

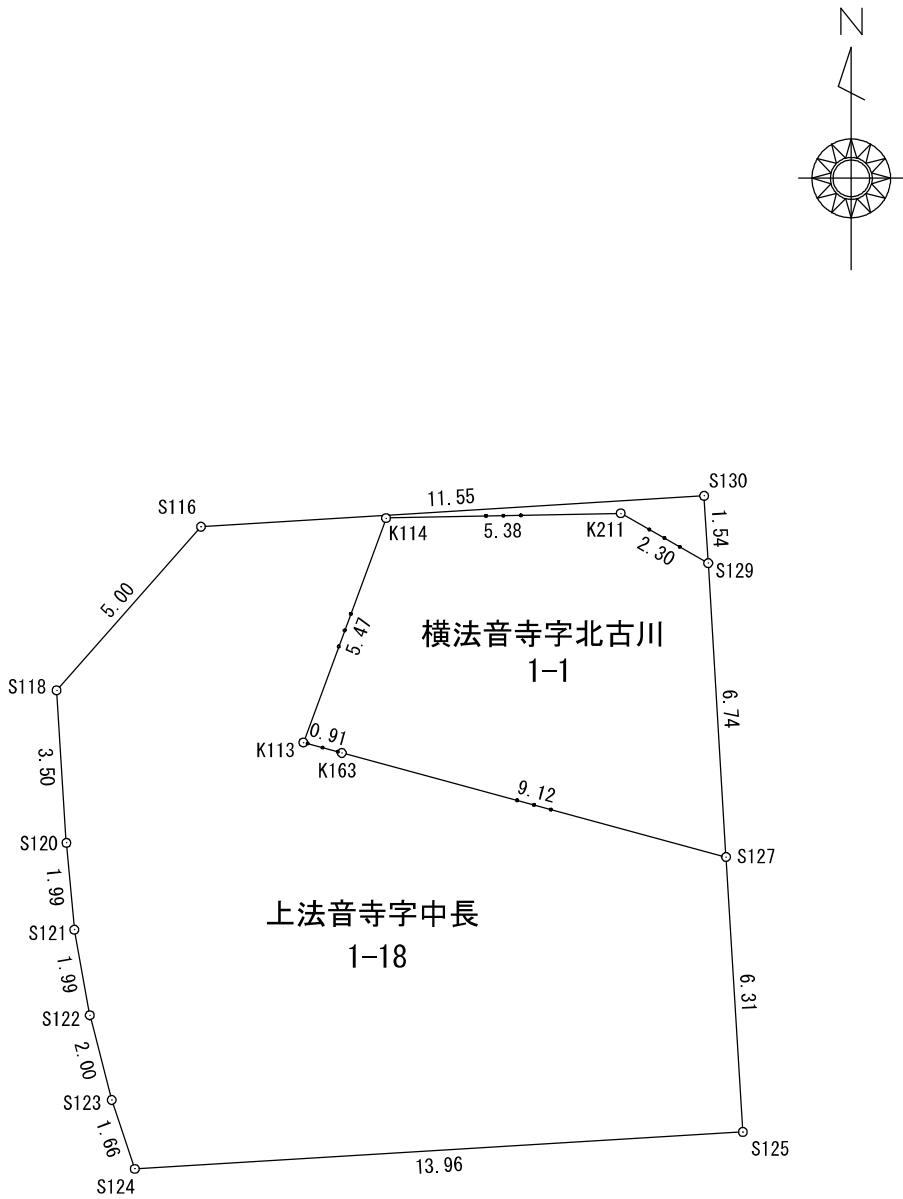

作成者

土地家屋調査士

(令和 年 月 日作成)

申請人

縮尺

1 / 200


求 積 表 <table><tr><td>地 番</td><td colspan="4">上法音寺字中長1-19</td></tr><tr><td>筆界点</td><td>X座標 (Xn)</td><td>Y座標 (Yn)</td><td>Xn ・ (Yn+1-Yn-1)</td><td>点間距離</td></tr><tr><td>K164</td><td>77725. 470</td><td>17734. 177</td><td>-158870. 860680</td><td>2. 36</td></tr><tr><td>S127</td><td>77726. 088</td><td>17731. 895</td><td>-147524. 115024</td><td>6. 31</td></tr><tr><td>S125</td><td>77719. 789</td><td>17732. 279</td><td>393339. 852129</td><td>4. 68</td></tr><tr><td>S131</td><td>77720. 072</td><td>17736. 956</td><td>217849. 361816</td><td>3. 43</td></tr><tr><td>K160</td><td>77722. 954</td><td>17735. 082</td><td>-234490. 152218</td><td>1. 99</td></tr><tr><td>K161</td><td>77724. 591</td><td>17733. 939</td><td>-70340. 754855</td><td>0. 91</td></tr><tr><td colspan="3">合 計</td><td>-36. 668832</td><td></td></tr><tr><td colspan="3">合 計 面 積</td><td>18. 3344160</td><td></td></tr><tr><td colspan="3">地 積</td><td>18. 33</td><td>m2</td></tr></table> <table><tr><td>地 番</td><td colspan="4">上法音寺字中長1-20</td></tr><tr><td>筆界点</td><td>X座標 (Xn)</td><td>Y座標 (Yn)</td><td>Xn ・ (Yn+1-Yn-1)</td><td>点間距離</td></tr><tr><td>S130</td><td>77734. 362</td><td>17731. 392</td><td>-1115099. 422890</td><td>1. 54</td></tr><tr><td>S129</td><td>77732. 821</td><td>17731. 486</td><td>174510. 183145</td><td>2. 47</td></tr><tr><td>K212</td><td>77731. 596</td><td>17733. 637</td><td>231406. 961292</td><td>1. 23</td></tr><tr><td>K116</td><td>77730. 676</td><td>17734. 463</td><td>254179. 310520</td><td>4. 73</td></tr><tr><td>K117</td><td>77726. 615</td><td>17736. 907</td><td>353422. 918405</td><td>2. 11</td></tr><tr><td>K119</td><td>77726. 378</td><td>17739. 010</td><td>468145. 974694</td><td>4. 13</td></tr><tr><td>K121</td><td>77725. 076</td><td>17742. 930</td><td>513762. 752360</td><td>3. 18</td></tr><tr><td>K123</td><td>77723. 377</td><td>17745. 620</td><td>286721. 537753</td><td>1. 47</td></tr><tr><td>S133</td><td>77722. 297</td><td>17746. 619</td><td>16399. 404667</td><td>12. 97</td></tr><tr><td>S136</td><td>77735. 247</td><td>17745. 831</td><td>-1183674. 606069</td><td>14. 46</td></tr><tr><td colspan="3">合 計</td><td>-224. 986123</td><td></td></tr><tr><td colspan="3">合 計 面 積</td><td>112. 4930615</td><td></td></tr><tr><td colspan="3">地 積</td><td>112. 49</td><td>m2</td></tr></table> <table><tr><td>地 番</td><td colspan="4">横法音寺字北古川1-4</td></tr><tr><td>筆界点</td><td>X座標 (Xn)</td><td>Y座標 (Yn)</td><td>Xn ・ (Yn+1-Yn-1)</td><td>点間距離</td></tr><tr><td>S129</td><td>77732. 821</td><td>17731. 486</td><td>-135410. 574182</td><td>6. 74</td></tr><tr><td>S127</td><td>77726. 088</td><td>17731. 895</td><td>209160. 902808</td><td>2. 36</td></tr><tr><td>K164</td><td>77725. 470</td><td>17734. 177</td><td>158870. 860680</td><td>0. 91</td></tr><tr><td>K161</td><td>77724. 591</td><td>17733. 939</td><td>70340. 754855</td><td>1. 99</td></tr><tr><td>K160</td><td>77722. 954</td><td>17735. 082</td><td>234490. 152218</td><td>3. 43</td></tr><tr><td>S131</td><td>77720. 072</td><td>17736. 956</td><td>907148. 680384</td><td>9. 81</td></tr><tr><td>S132</td><td>77720. 667</td><td>17746. 754</td><td>751014. 805221</td><td>1. 63</td></tr><tr><td>S133</td><td>77722. 297</td><td>17746. 619</td><td>-88137. 084798</td><td>1. 47</td></tr><tr><td>K123</td><td>77723. 377</td><td>17745. 620</td><td>-286721. 537753</td><td>3. 18</td></tr><tr><td>K121</td><td>77725. 076</td><td>17742. 930</td><td>-513762. 752360</td><td>4. 13</td></tr><tr><td>K119</td><td>77726. 378</td><td>17739. 010</td><td>-468145. 974694</td><td>2. 11</td></tr><tr><td>K117</td><td>77726. 615</td><td>17736. 907</td><td>-353422. 918405</td><td>4. 73</td></tr><tr><td>K116</td><td>77730. 676</td><td>17734. 463</td><td>-254179. 310520</td><td>1. 23</td></tr><tr><td>K212</td><td>77731. 596</td><td>17733. 637</td><td>-231406. 961292</td><td>2. 47</td></tr><tr><td colspan="3">合 計</td><td>-160. 957838</td><td></td></tr><tr><td colspan="3">合 計 面 積</td><td>80. 4789190</td><td></td></tr><tr><td colspan="3">地 積</td><td>80. 47</td><td>m2</td></tr></table>					地 番	上法音寺字中長1-19				筆界点	X座標 (Xn)	Y座標 (Yn)	Xn ・ (Yn+1-Yn-1)	点間距離	K164	77725. 470	17734. 177	-158870. 860680	2. 36	S127	77726. 088	17731. 895	-147524. 115024	6. 31	S125	77719. 789	17732. 279	393339. 852129	4. 68	S131	77720. 072	17736. 956	217849. 361816	3. 43	K160	77722. 954	17735. 082	-234490. 152218	1. 99	K161	77724. 591	17733. 939	-70340. 754855	0. 91	合 計			-36. 668832		合 計 面 積			18. 3344160		地 積			18. 33	m2	地 番	上法音寺字中長1-20				筆界点	X座標 (Xn)	Y座標 (Yn)	Xn ・ (Yn+1-Yn-1)	点間距離	S130	77734. 362	17731. 392	-1115099. 422890	1. 54	S129	77732. 821	17731. 486	174510. 183145	2. 47	K212	77731. 596	17733. 637	231406. 961292	1. 23	K116	77730. 676	17734. 463	254179. 310520	4. 73	K117	77726. 615	17736. 907	353422. 918405	2. 11	K119	77726. 378	17739. 010	468145. 974694	4. 13	K121	77725. 076	17742. 930	513762. 752360	3. 18	K123	77723. 377	17745. 620	286721. 537753	1. 47	S133	77722. 297	17746. 619	16399. 404667	12. 97	S136	77735. 247	17745. 831	-1183674. 606069	14. 46	合 計			-224. 986123		合 計 面 積			112. 4930615		地 積			112. 49	m2	地 番	横法音寺字北古川1-4				筆界点	X座標 (Xn)	Y座標 (Yn)	Xn ・ (Yn+1-Yn-1)	点間距離	S129	77732. 821	17731. 486	-135410. 574182	6. 74	S127	77726. 088	17731. 895	209160. 902808	2. 36	K164	77725. 470	17734. 177	158870. 860680	0. 91	K161	77724. 591	17733. 939	70340. 754855	1. 99	K160	77722. 954	17735. 082	234490. 152218	3. 43	S131	77720. 072	17736. 956	907148. 680384	9. 81	S132	77720. 667	17746. 754	751014. 805221	1. 63	S133	77722. 297	17746. 619	-88137. 084798	1. 47	K123	77723. 377	17745. 620	-286721. 537753	3. 18	K121	77725. 076	17742. 930	-513762. 752360	4. 13	K119	77726. 378	17739. 010	-468145. 974694	2. 11	K117	77726. 615	17736. 907	-353422. 918405	4. 73	K116	77730. 676	17734. 463	-254179. 310520	1. 23	K212	77731. 596	17733. 637	-231406. 961292	2. 47	合 計			-160. 957838		合 計 面 積			80. 4789190		地 積			80. 47	m2	<table><tr><td>地 番</td><td>字中長1-19, 1-20 字北古川1-4</td></tr><tr><td>土地の所在</td><td>中新川郡上市町上法音寺字中長 中新川郡上市町横法音寺字北古川</td></tr></table> 上法音寺字中長 上法音寺字中長 1-20 1-4 横法音寺字北古川 1-19 上法音寺字中長	地 番	字中長1-19, 1-20 字北古川1-4	土地の所在	中新川郡上市町上法音寺字中長 中新川郡上市町横法音寺字北古川
地 番	上法音寺字中長1-19	
筆界点	X座標 (Xn)	Y座標 (Yn)	Xn ・ (Yn+1-Yn-1)	点間距離	
K164	77725. 470	17734. 177	-158870. 860680	2. 36	
S127	77726. 088	17731. 895	-147524. 115024	6. 31	
S125	77719. 789	17732. 279	393339. 852129	4. 68	
S131	77720. 072	17736. 956	217849. 361816	3. 43	
K160	77722. 954	17735. 082	-234490. 152218	1. 99	
K161	77724. 591	17733. 939	-70340. 754855	0. 91	
合 計			-36. 668832	
合 計 面 積			18. 3344160	
地 積			18. 33	m2	
地 番	上法音寺字中長1-20	
筆界点	X座標 (Xn)	Y座標 (Yn)	Xn ・ (Yn+1-Yn-1)	点間距離	
S130	77734. 362	17731. 392	-1115099. 422890	1. 54	
S129	77732. 821	17731. 486	174510. 183145	2. 47	
K212	77731. 596	17733. 637	231406. 961292	1. 23	
K116	77730. 676	17734. 463	254179. 310520	4. 73	
K117	77726. 615	17736. 907	353422. 918405	2. 11	
K119	77726. 378	17739. 010	468145. 974694	4. 13	
K121	77725. 076	17742. 930	513762. 752360	3. 18	
K123	77723. 377	17745. 620	286721. 537753	1. 47	
S133	77722. 297	17746. 619	16399. 404667	12. 97	
S136	77735. 247	17745. 831	-1183674. 606069	14. 46	
合 計			-224. 986123	
合 計 面 積			112. 4930615	
地 積			112. 49	m2	
地 番	横法音寺字北古川1-4	
筆界点	X座標 (Xn)	Y座標 (Yn)	Xn ・ (Yn+1-Yn-1)	点間距離	
S129	77732. 821	17731. 486	-135410. 574182	6. 74	
S127	77726. 088	17731. 895	209160. 902808	2. 36	
K164	77725. 470	17734. 177	158870. 860680	0. 91	
K161	77724. 591	17733. 939	70340. 754855	1. 99	
K160	77722. 954	17735. 082	234490. 152218	3. 43	
S131	77720. 072	17736. 956	907148. 680384	9. 81	
S132	77720. 667	17746. 754	751014. 805221	1. 63	
S133	77722. 297	17746. 619	-88137. 084798	1. 47	
K123	77723. 377	17745. 620	-286721. 537753	3. 18	
K121	77725. 076	17742. 930	-513762. 752360	4. 13	
K119	77726. 378	17739. 010	-468145. 974694	2. 11	
K117	77726. 615	17736. 907	-353422. 918405	4. 73	
K116	77730. 676	17734. 463	-254179. 310520	1. 23	
K212	77731. 596	17733. 637	-231406. 961292	2. 47	
合 計			-160. 957838	
合 計 面 積			80. 4789190	
地 積			80. 47	m2	
地 番	字中長1-19, 1-20 字北古川1-4	
土地の所在	中新川郡上市町上法音寺字中長 中新川郡上市町横法音寺字北古川	
作成者	土地家屋調査士	(令和 年 月 日作成)	申請人		縮尺	1 / 200	

求積表

地番	上法音寺字中長1-21			
筆界点	X座標 (Xn)	Y座標 (Yn)	$X_n \cdot (Y_{n+1} - Y_{n-1})$	点間距離
S136	77735.247	17745.831	-1061163.856797	12.97
S133	77722.297	17746.619	96375.648280	0.66
K124	77721.809	17747.071	93110.727182	1.31
S171	77720.731	17747.817	576376.941096	6.68
S137	77721.136	17754.487	669723.028912	2.10
K130	77721.929	17756.434	310265.940568	2.09
K131	77722.376	17758.479	363740.719680	2.63
S139	77722.275	17761.114	139200.594525	13.88
S142	77736.132	17760.270	-1188041.305356	14.46
合計			-411.561910	
合計面積			205.7809550	
地積			205.78	m ²

地番	横法音寺字北古川1-5			
筆界点	X座標 (Xn)	Y座標 (Yn)	$X_n \cdot (Y_{n+1} - Y_{n-1})$	点間距離
S133	77722.297	17746.619	-24637.968149	1.63
S132	77720.667	17746.754	93109.359066	1.06
S171	77720.731	17747.817	24637.471727	1.31
K124	77721.809	17747.071	-93110.727182	0.66
合計			-1.864538	
合計面積			0.9322690	
地積			0.93	m ²

地番	横法音寺字北古川1-10			
筆界点	X座標 (Xn)	Y座標 (Yn)	$X_n \cdot (Y_{n+1} - Y_{n-1})$	点間距離
S137	77721.136	17754.487	367154.646464	6.68
S138	77721.541	17761.158	515060.652207	0.73
S139	77722.275	17761.114	-208217.974725	2.63
K131	77722.376	17758.479	-363740.719680	2.09
K130	77721.929	17756.434	-310265.940568	2.10
合計			-9.336302	
合計面積			4.6681510	
地積			4.66	m ²

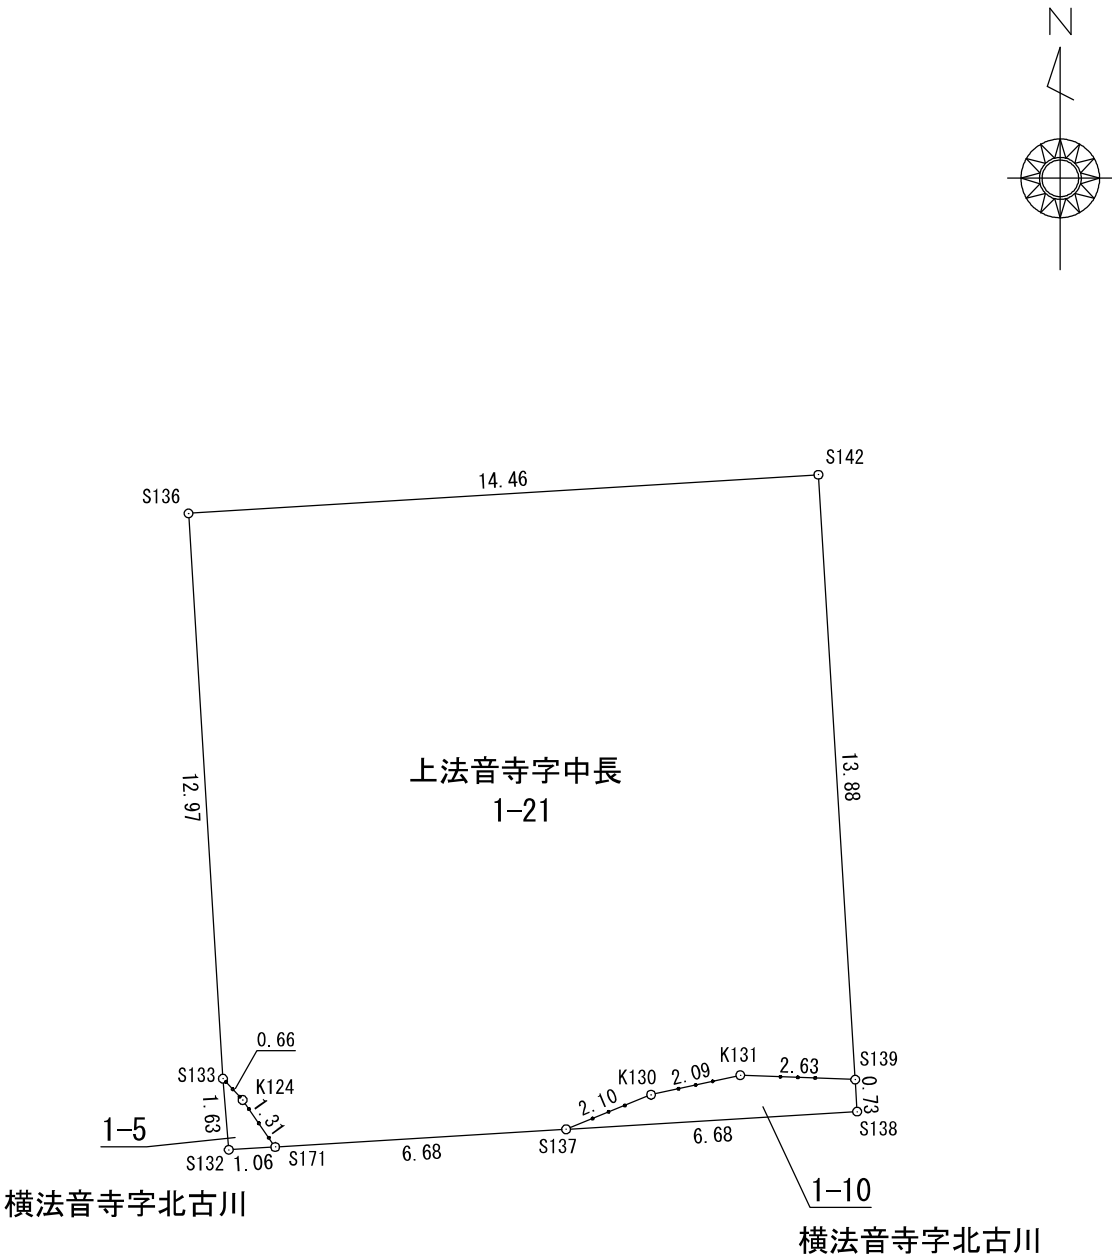

作成者

土地家屋調査士

(令和 年 月 日作成)

申請人


縮尺

1/200

求積表

地番	上法音寺字中長1-22			
筆界点	X座標 (Xn)	Y座標 (Yn)	$X_n \cdot (Y_{n+1} - Y_{n-1})$	点間距離
S142	77736.132	17760.270	-817006.747320	13.88
S139	77722.275	17761.114	254540.450625	2.43
K133	77722.182	17763.545	269773.693722	1.05
K134	77722.350	17764.585	205808.782800	1.60
K135	77722.378	17766.193	340190.848506	2.78
K218	77722.037	17768.962	224538.964893	0.12
S41	77722.021	17769.082	549416.966449	6.96
S143	77722.443	17776.031	488407.831812	11.08
S144	77733.509	17775.366	-342571.574163	5.00
S145	77736.828	17771.624	-1173515.155488	11.37
合計			-415.938164	
合計面積			207.9690820	
地積			207.96	m ²

地番	横法音寺字北古川1-11			
筆界点	X座標 (Xn)	Y座標 (Yn)	$X_n \cdot (Y_{n+1} - Y_{n-1})$	点間距離
S139	77722.275	17761.114	-185523.070425	0.73
S138	77721.541	17761.158	619285.238688	7.93
S41	77722.021	17769.082	606542.651884	0.12
K218	77722.037	17768.962	-224538.964893	2.78
K135	77722.378	17766.193	-340190.848506	1.60
K134	77722.350	17764.585	-205808.782800	1.05
K133	77722.182	17763.545	-269773.693722	2.43
合計			-7.469774	
合計面積			3.7348870	
地積			3.73	m ²

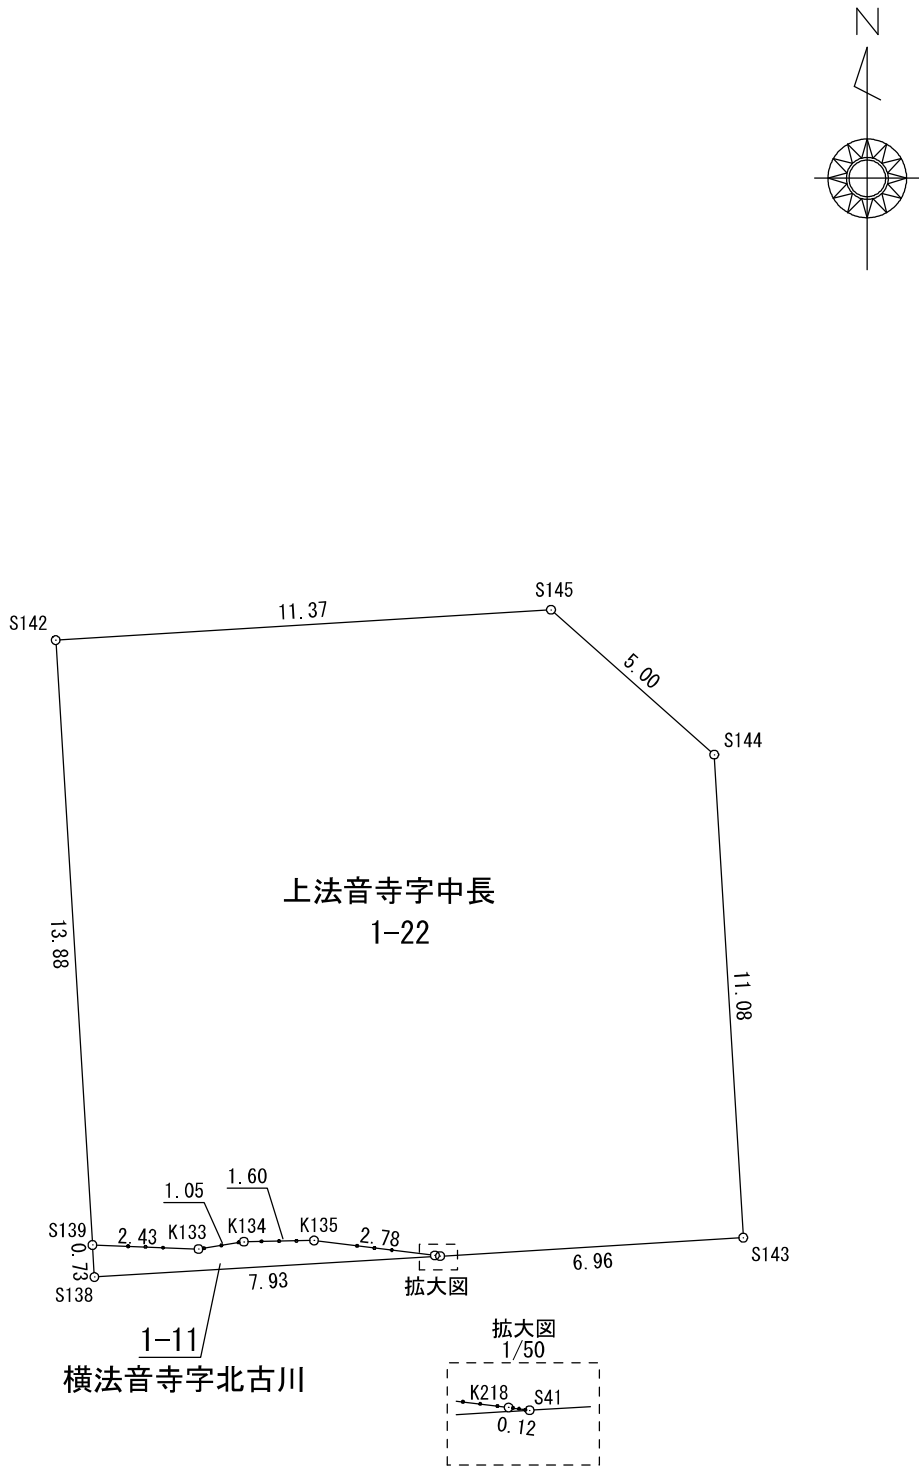

作成者

土地家屋調査士

(令和 年 月 日作成)

申請人


縮尺

1 / 200

求積表

地番	上法音寺字中長1-30			
筆界点	X座標 (Xn)	Y座標 (Yn)	Xn ・ (Yn+1-Yn-1)	点間距離
S162	77717. 928	17738. 351	-90619. 104048	0. 44
S164	77718. 300	17738. 109	-1499963. 190000	19. 09
S146	77717. 140	17719. 051	-1469553. 400260	0. 39
S147	77716. 774	17719. 200	93415. 562348	2. 25
S148	77714. 779	17720. 253	163123. 321121	2. 00
S149	77713. 072	17721. 299	172289. 880624	2. 00
S150	77711. 447	17722. 470	191481. 005408	1. 99
S151	77709. 924	17723. 763	209583. 665028	1. 99
S152	77708. 508	17725. 167	225510. 090216	2. 00
S153	77707. 182	17726. 665	240503. 728290	1. 99
S154	77705. 986	17728. 262	254409. 398164	1. 99
S155	77704. 905	17729. 939	266838. 643770	2. 00
S156	77703. 946	17731. 696	278102. 422734	1. 99
S157	77703. 126	17733. 518	287423. 863074	1. 99
S158	77702. 438	17735. 395	295191. 561962	1. 99
S159	77701. 885	17737. 317	301483. 313800	1. 99
S160	77701. 487	17739. 275	80343. 337558	16. 46
合 計			-435. 900211	
合 計 面 積			217. 9501055	
地 積			217. 95	m2

地番	横法音寺字北古川1-6			
筆界点	X座標 (Xn)	Y座標 (Yn)	Xn ・ (Yn+1-Yn-1)	点間距離
S163	77718. 313	17738. 328	-18807. 831746	0. 21
S164	77718. 300	17738. 109	1787. 520900	0. 44
S162	77717. 928	17738. 351	17020. 226232	0. 38
合 計			-0. 084614	
合 計 面 積			0. 0423070	
地 積			0. 04	m2

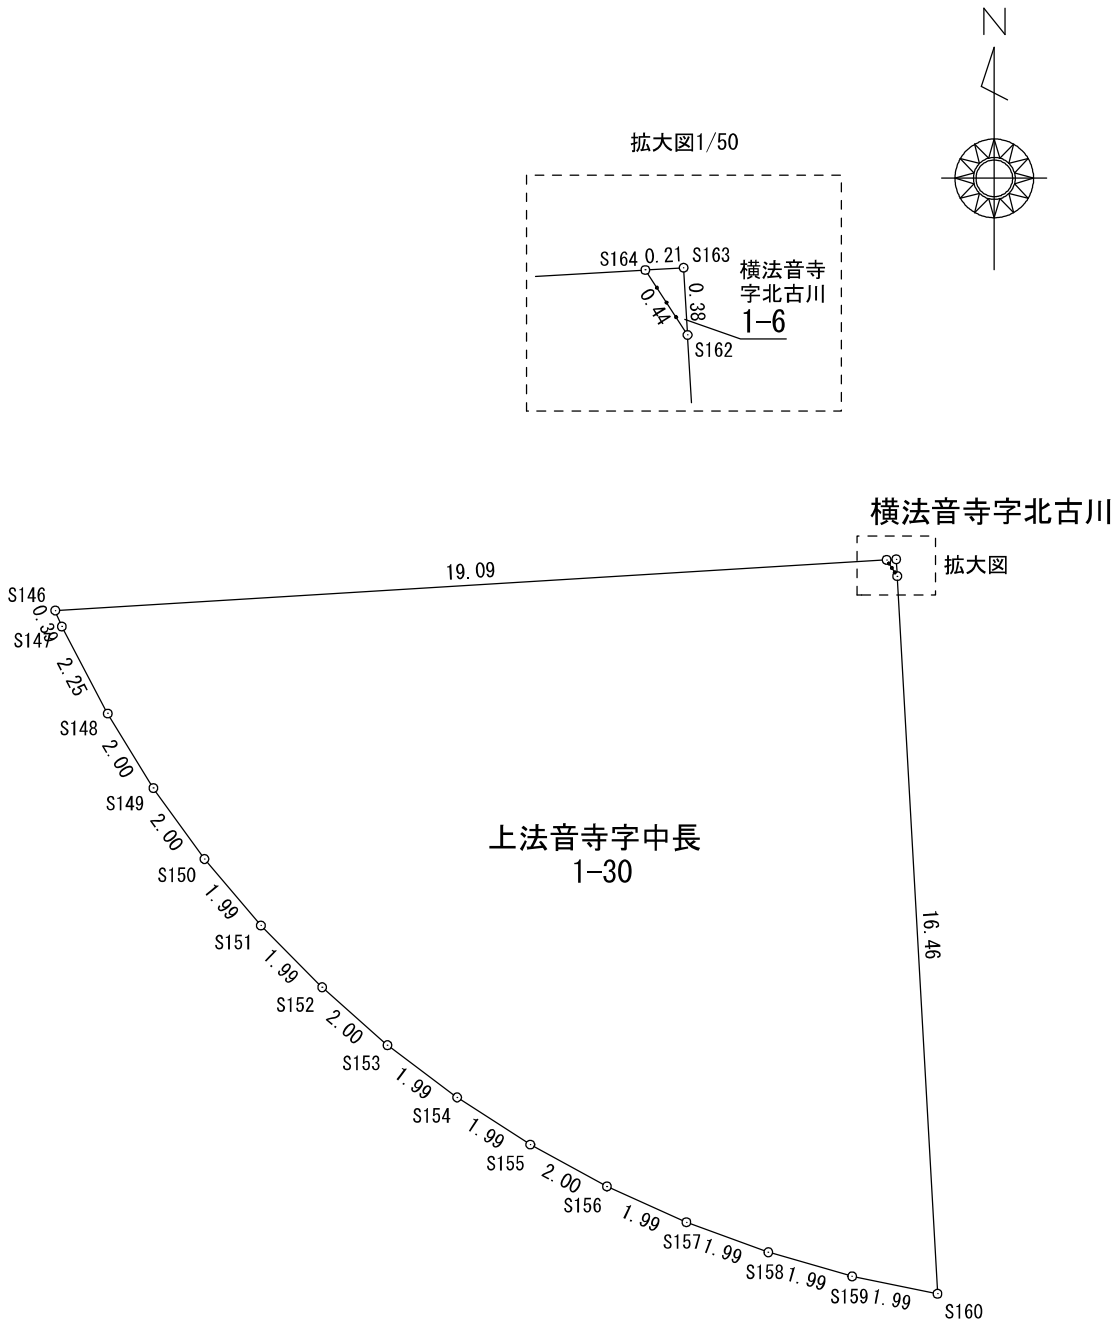

作成者

土地家屋調査士

(令和 年 月 日作成)

申請人

縮尺


1 / 200

求積表

地番	横法音寺字北古川1-7			
筆界点	X座標 (Xn)	Y座標 (Yn)	Xn ・ (Yn+1-Yn-1)	点間距離
S163	77718.313	17738.328	-830653.329344	0.38
S162	77717.928	17738.351	354782.341320	8.33
K166	77710.945	17742.893	517399.471810	2.77
K167	77709.154	17745.009	358394.618248	2.73
K168	77708.030	17747.505	511318.837400	4.17
S170	77707.173	17751.589	261096.101280	11.92
S174	77719.075	17750.865	-141293.278350	1.09
S175	77719.009	17749.771	-129868.464039	0.63
K126	77718.740	17749.194	-56890.117680	0.27
S176	77718.964	17749.039	-844494.262824	10.73
合 計			-208.082179	
合 計 面 積			104.0410895	
地 積			104.04	m ²

地番	上法音寺字中長1-29			
筆界点	X座標 (Xn)	Y座標 (Yn)	Xn ・ (Yn+1-Yn-1)	点間距離
S170	77707.173	17751.589	-343854.240525	4.17
K168	77708.030	17747.505	-511318.837400	2.73
K167	77709.154	17745.009	-358394.618248	2.77
K166	77710.945	17742.893	-517399.471810	8.33
S162	77717.928	17738.351	-281183.463504	16.46
S160	77701.487	17739.275	225412.013787	1.99
S165	77701.246	17741.252	308707.050358	1.99
S166	77701.134	17743.248	311037.639402	2.00
S167	77701.170	17745.255	194719.132020	0.49
S168	77701.197	17745.754	518655.489975	6.18
S169	77701.569	17751.930	453388.655115	5.61
合 計			-230.650830	
合 計 面 積			115.3254150	
地 積			115.32	m ²

地番	上法音寺字中長1-37			
筆界点	X座標 (Xn)	Y座標 (Yn)	Xn ・ (Yn+1-Yn-1)	点間距離
S176	77718.964	17749.039	-44843.842228	0.27
K126	77718.740	17749.194	56890.117680	0.63
S175	77719.009	17749.771	-12046.446395	0.73
合 計			-0.170943	
合 計 面 積			0.0854715	
地 積			0.08	m ²

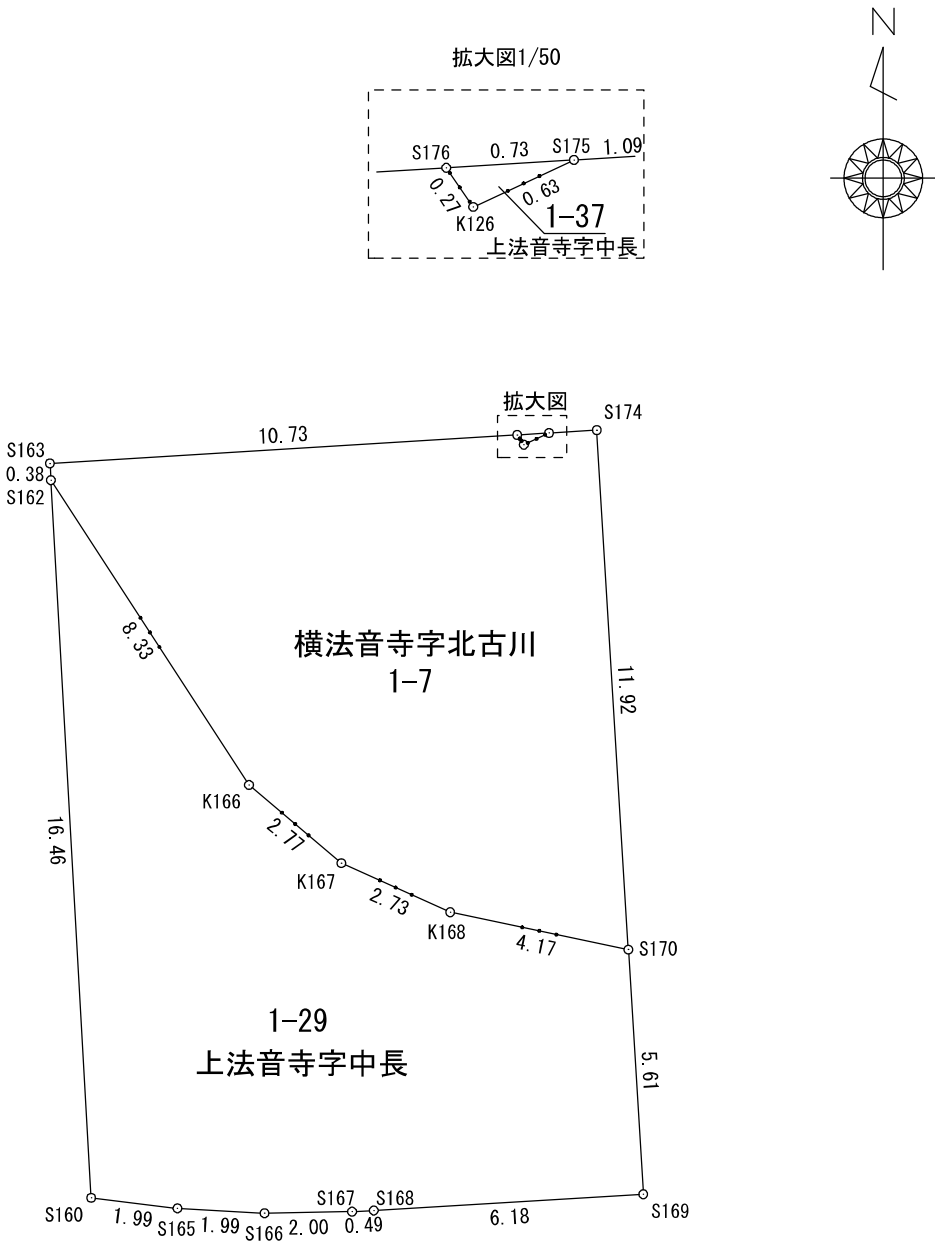

作成者


土地家屋調査士

(令和 年 月 日作成)

申請人

縮尺


1 / 200

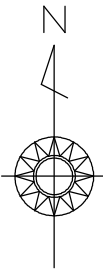

求積表

地番	横法音寺字北古川1-8			
筆界点	X座標 (Xn)	Y座標 (Yn)	$X_n \cdot (Y_{n+1} - Y_{n-1})$	点間距離
S174	77719.075	17750.865	-912033.345125	11.92
S170	77707.173	17751.589	891145.859964	10.97
K171	77704.919	17762.333	979315.094157	1.96
S179	77705.554	17764.192	77006.204014	14.30
S180	77719.833	17763.324	-1035772.214391	12.48
合計			-338.401381	
合計面積			169.2006905	
地積			169.20	m ²

地番	上法音寺字中長1-28			
筆界点	X座標 (Xn)	Y座標 (Yn)	$X_n \cdot (Y_{n+1} - Y_{n-1})$	点間距離
S179	77705.554	17764.192	-159840.324578	1.96
K171	77704.919	17762.333	-979315.094157	10.97
S170	77707.173	17751.589	-808387.720719	5.61
S169	77701.569	17751.930	994657.784769	12.48
S178	77702.321	17764.390	952785.860102	3.23
合計			-99.494583	
合計面積			49.7472915	
地積			49.74	m ²

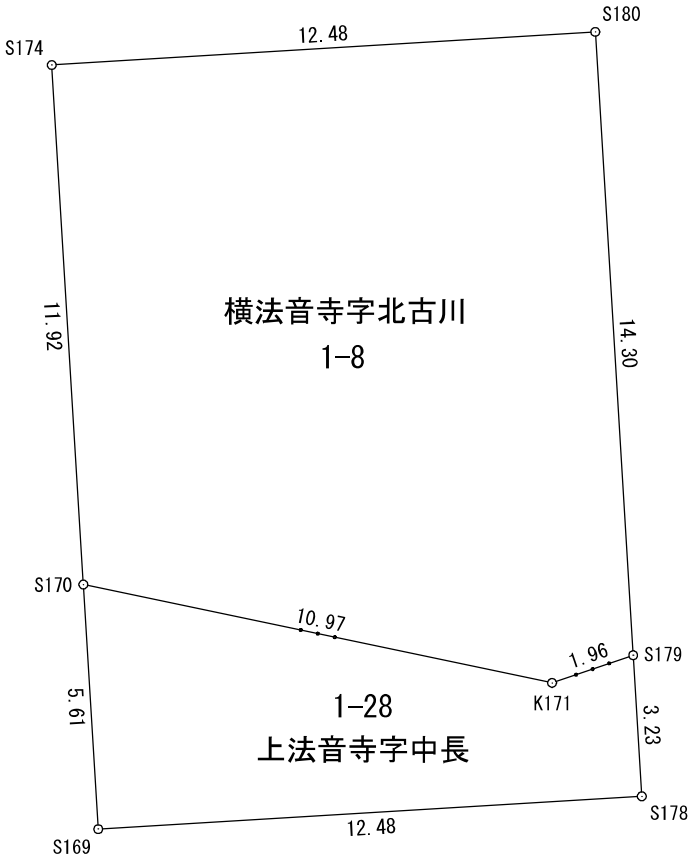

作成者

土地家屋調査士

(令和 年 月 日作成)

申請人


縮尺

1 / 200

求積表

地番	字北古川1-9			
筆界点	X座標 (Xn)	Y座標 (Yn)	$X_n \cdot (Y_{n+1} - Y_{n-1})$	点間距離
S180	77719.833	17763.324	-929529.202680	14.30
S179	77705.554	17764.192	890661.059948	11.19
K172	77709.170	17774.786	974939.246820	2.53
S184	77710.782	17776.738	106152.928212	9.84
S186	77720.614	17776.152	-1042544.316196	12.85
合計			-320.283896	
合計面積			160.1419480	
地積			160.14	m ²

地番	字中長1-27			
筆界点	X座標 (Xn)	Y座標 (Yn)	$X_n \cdot (Y_{n+1} - Y_{n-1})$	点間距離
S184	77710.782	17776.738	-170886.009618	2.53
K172	77709.170	17774.786	-974939.246820	11.19
S179	77705.554	17764.192	-807826.939384	3.23
S178	77702.321	17764.390	736540.300759	9.29
S182	77702.881	17773.671	978667.786195	5.00
S183	77706.632	17776.985	238326.240344	4.15
合計			-117.868524	
合計面積			58.9342620	
地積			58.93	m ²

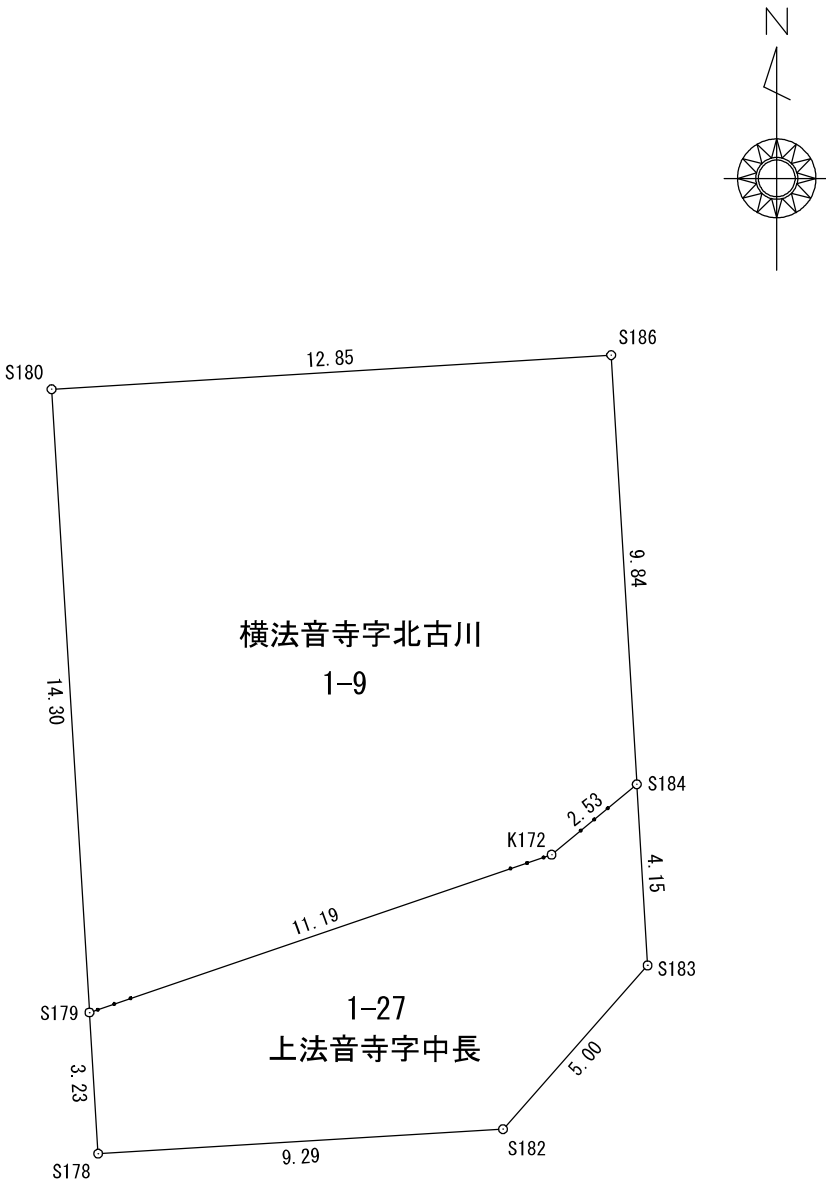

作成者

土地家屋調査士

(令和 年 月 日作成)

申請人

縮尺



1 / 200

求積表

地番	上法音寺字中長1-31			
筆界点	X座標 (Xn)	Y座標 (Yn)	Xn ・ (Yn+1-Yn-1)	点間距離
S204	77695.754	17755.199	-866540.744362	10.10
S188	77695.144	17745.113	-809505.705336	0.50
S189	77694.768	17744.780	-217778.434704	3.99
S190	77691.632	17742.310	-196326.754064	0.11
S236	77691.532	17742.253	468324.554896	7.72
K193	77686.779	17748.338	587855.856693	1.76
K194	77685.824	17749.820	286194.575616	3.01
K195	77683.763	17752.022	316328.282936	3.16
K196	77681.205	17753.892	257979.281805	2.67
K197	77678.958	17755.343	184409.846292	1.17
S203	77678.230	17756.266	-11185.665120	17.55
合 計			-244.905348	
合 計 面 積			122.4526740	
地 積			122.45	m ²

地番	横法音寺字古川24-1			
筆界点	X座標 (Xn)	Y座標 (Yn)	Xn ・ (Yn+1-Yn-1)	点間距離
S236	77691.532	17742.253	-487747.437896	0.38
S191	77691.195	17742.060	-4506.089310	0.49
S192	77690.715	17742.195	57180.366240	1.63
S193	77689.195	17742.796	87167.276790	1.51
S194	77687.768	17743.317	98663.465360	2.00
S195	77685.912	17744.066	125695.805616	1.99
S196	77684.115	17744.935	143094.139830	1.99
S197	77682.368	17745.908	160181.042816	1.99
S198	77680.691	17746.997	176335.168570	2.00
S199	77679.075	17748.178	190779.808200	1.99
S200	77677.543	17749.453	156131.861430	1.06
S201	77676.776	17750.188	534260.865328	6.15
S202	77677.150	17756.331	472121.717700	1.08
S203	77678.230	17756.266	-76746.091240	1.17
K197	77678.958	17755.343	-184409.846292	2.67
K196	77681.205	17753.892	-257979.281805	3.16
K195	77683.763	17752.022	-316328.282936	3.01
K194	77685.824	17749.820	-286194.575616	1.76
K193	77686.779	17748.338	-587855.856693	7.72
合 計			-155.943908	
合 計 面 積			77.9719540	
地 積			77.97	m ²

拡大図1/100

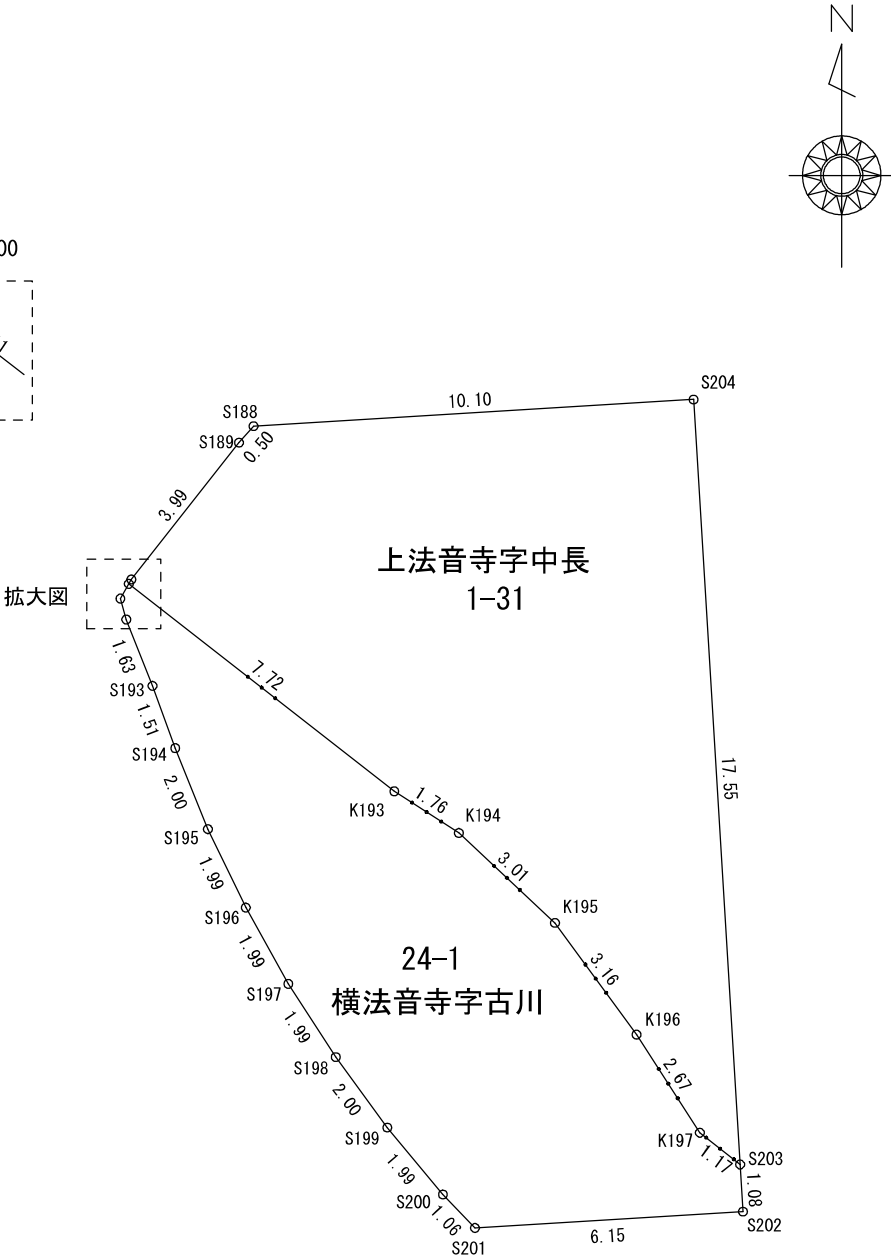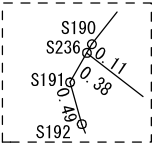

作成者

土地家屋調査士

(令和 年 月 日作成)

申請人


縮尺

1 / 200

求積表

地番	字中長1-32			
筆界点	X座標 (Xn)	Y座標 (Yn)	$X_n \cdot (Y_{n+1} - Y_{n-1})$	点間距離
S204	77695.754	17755.199	-749764.026100	17.55
S203	77678.230	17756.266	182155.449350	1.62
S275	77677.223	17757.544	837515.818386	9.52
S205	77677.802	17767.048	650318.558344	18.63
S206	77696.402	17765.916	-920624.667298	10.73
合計			-398.867318	
合計面積			199.4336590	
地積			199.43	m ²

地番	字古川24-2			
筆界点	X座標 (Xn)	Y座標 (Yn)	$X_n \cdot (Y_{n+1} - Y_{n-1})$	点間距離
S203	77678.230	17756.266	-94223.692990	1.08
S202	77677.150	17756.331	99271.397700	1.21
S275	77677.223	17757.544	-5049.019495	1.62
合計			-1.314785	
合計面積			0.6573925	
地積			0.65	m ²

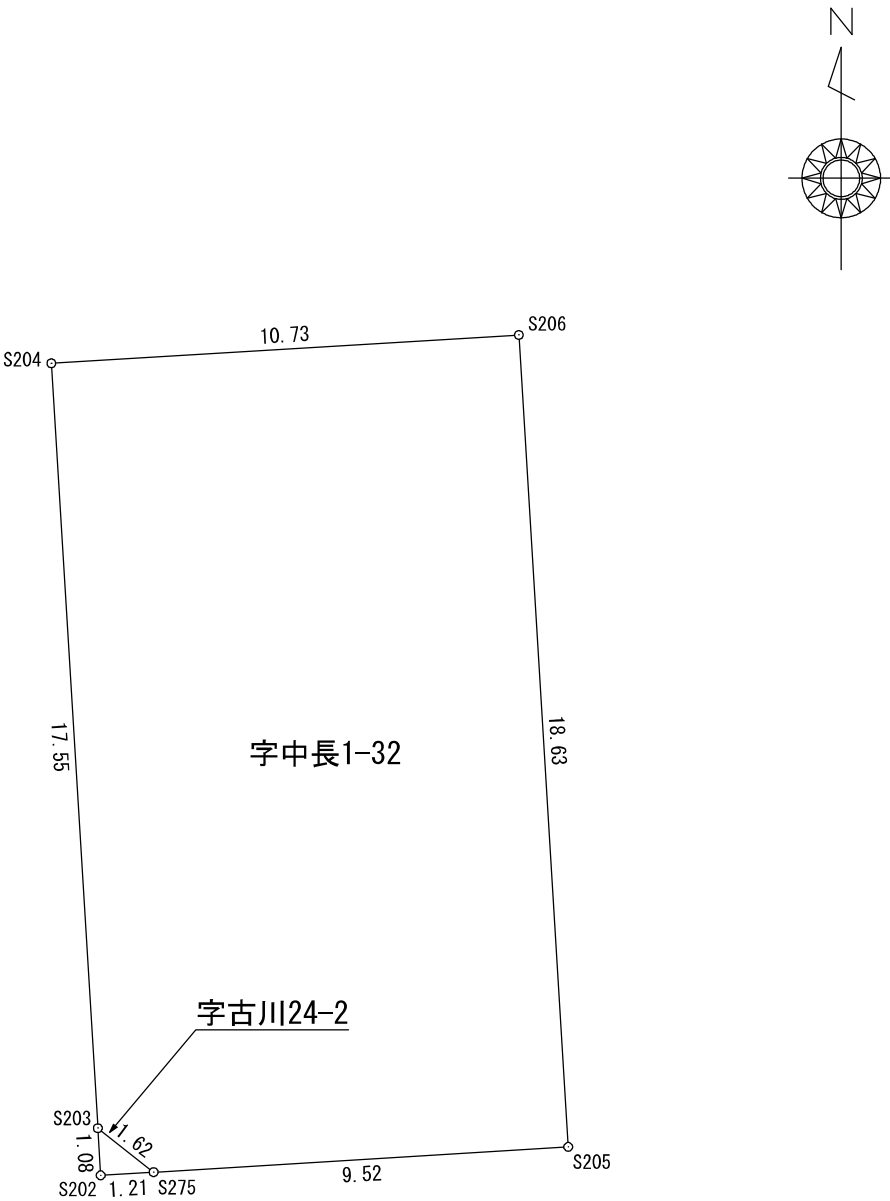

作成者


土地家屋調査士

(令和 年 月 日作成)

申請人


縮尺

1 / 200

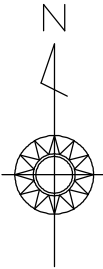

求積表

地番	1-33			
筆界点	X座標 (Xn)	Y座標 (Yn)	$X_n \cdot (Y_{n+1} - Y_{n-1})$	点間距離
S206	77696.402	17765.916	-532375.746504	18.63
S205	77677.802	17767.048	868127.115152	10.06
S225	77678.413	17777.092	788901.962428	1.15
S226	77679.567	17777.204	20818.123956	2.00
S227	77681.564	17777.360	20507.932896	1.49
S228	77683.058	17777.468	16158.076064	1.99
S229	77685.054	17777.568	13206.459180	1.99
S230	77687.052	17777.638	8700.949824	2.00
S231	77689.056	17777.680	4117.519968	2.02
S232	77691.078	17777.691	-3340.716354	2.47
S233	77693.551	17777.637	-294536.251841	5.00
S234	77696.885	17773.900	-910685.189085	7.99
合 計			-399.764316	
合 計 面 積			199.8821580	
地 積			199.88 m ²	

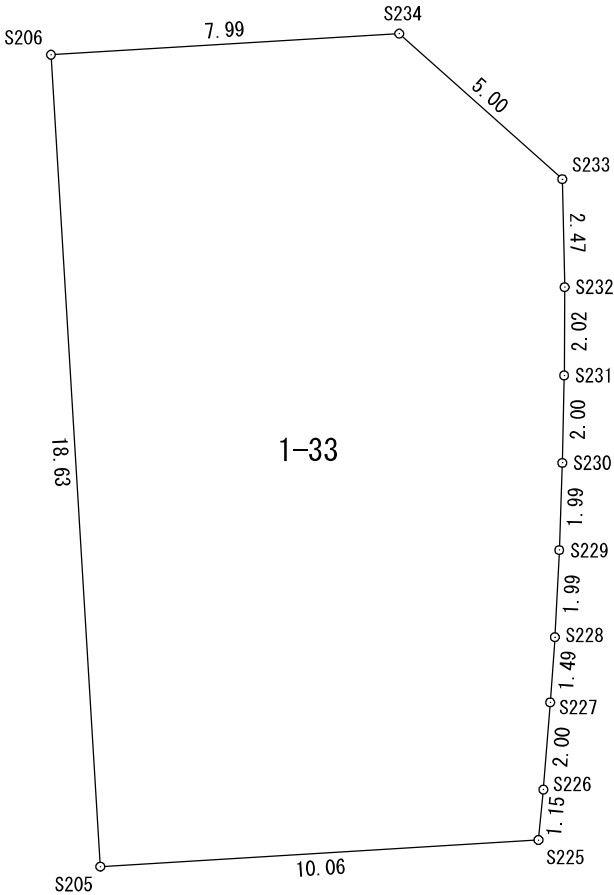

作成者

土地家屋調査士

(令和 年 月 日作成)


申請人

縮尺

1 / 200

求積表

地番	1-23			
筆界点	X座標 (Xn)	Y座標 (Yn)	$X_n \cdot (Y_{n+1} - Y_{n-1})$	点間距離
S260	77774.567	17799.464	-1346355.529337	17.01
S261	77773.535	17782.480	-1578102.798685	4.98
S262	77769.808	17779.173	-220399.635872	7.82
S263	77761.994	17779.646	1603296.792292	20.18
S264	77763.220	17799.791	1541111.493960	11.35
合計			-449.677642	
合計面積			224.8388210	
地積			224.83	m ²

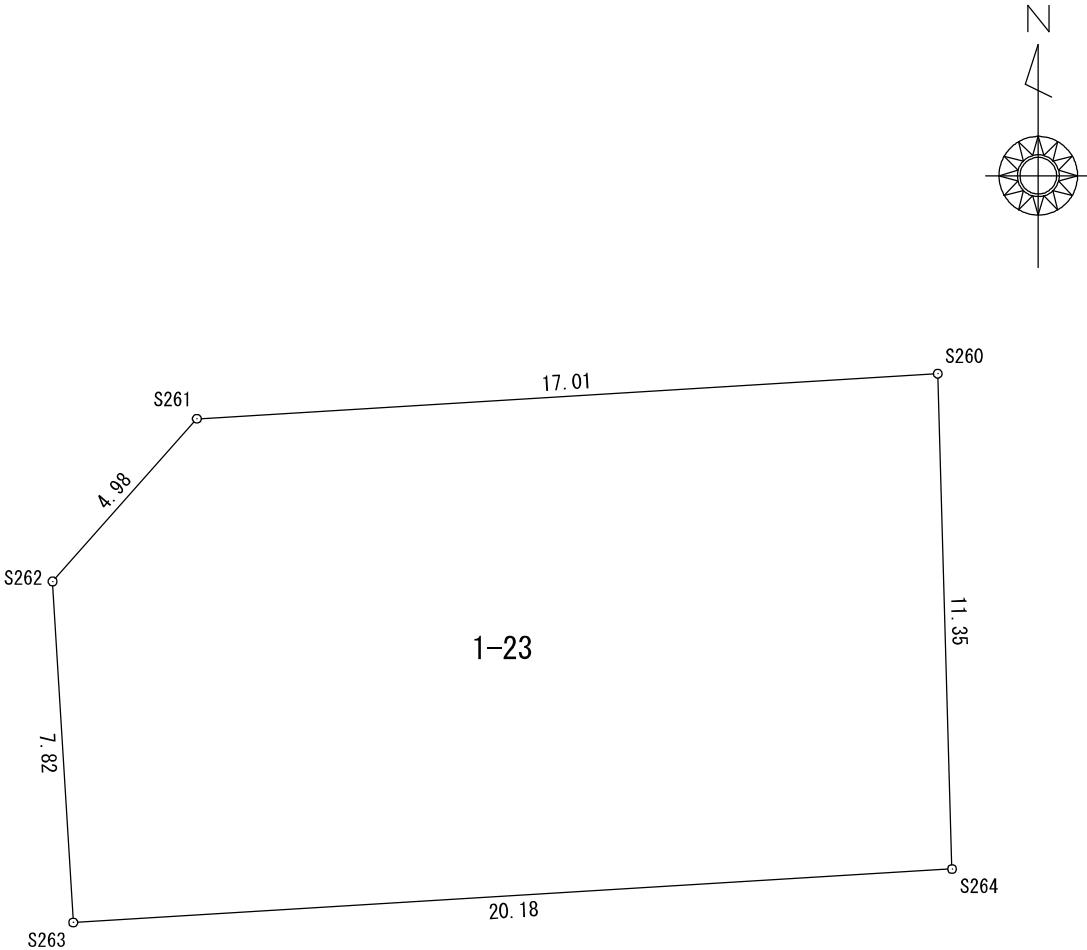

作成者

土地家屋調査士

(令和 年 月 日作成)


申請人

縮尺

1 / 200

求 積 表

地 番	1-24			
筆界点	X座標 (Xn)	Y座標 (Yn)	$X_n \cdot (Y_{n+1} - Y_{n-1})$	点間距離
S263	77761.994	17779.646	-1513637.213210	11.23
S266	77750.779	17780.326	1450052.028350	18.00
S267	77751.888	17798.296	1538787.615408	1.82
K262	77751.925	17800.117	116239.127875	11.29
S264	77763.220	17799.791	-1591890.876620	20.18
合 計			-449.318197	
合 計 面 積			224.6590985	
地 積			224.65 m ²	

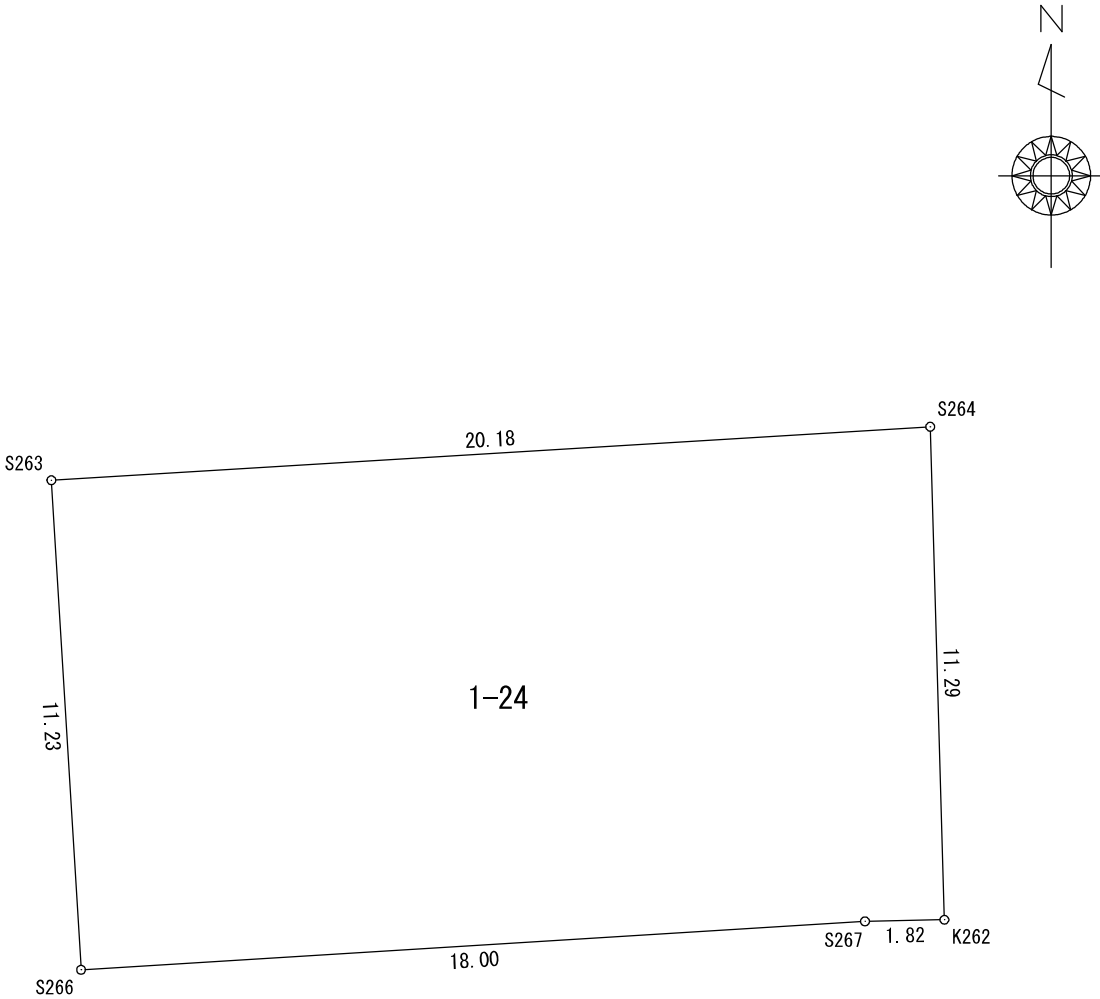

作成者

土地家屋調査士

(令和 年 月 日作成)


申請人

縮尺

1 / 200

求 積 表

地 番	1-25			
筆界点	X座標 (Xn)	Y座標 (Yn)	$X_n \cdot (Y_{n+1} - Y_{n-1})$	点間距離
S266	77750.779	17780.326	-1337235.648021	12.77
S270	77738.032	17781.097	1425093.602624	17.59
S271	77739.100	17798.658	1340533.040400	11.20
S272	77750.304	17798.341	-28145.610048	1.58
S267	77751.888	17798.296	-1400700.262320	18.00
合 計			-454.877365	
合 計 面 積			227.4386825	
地 積			227.43	m ²

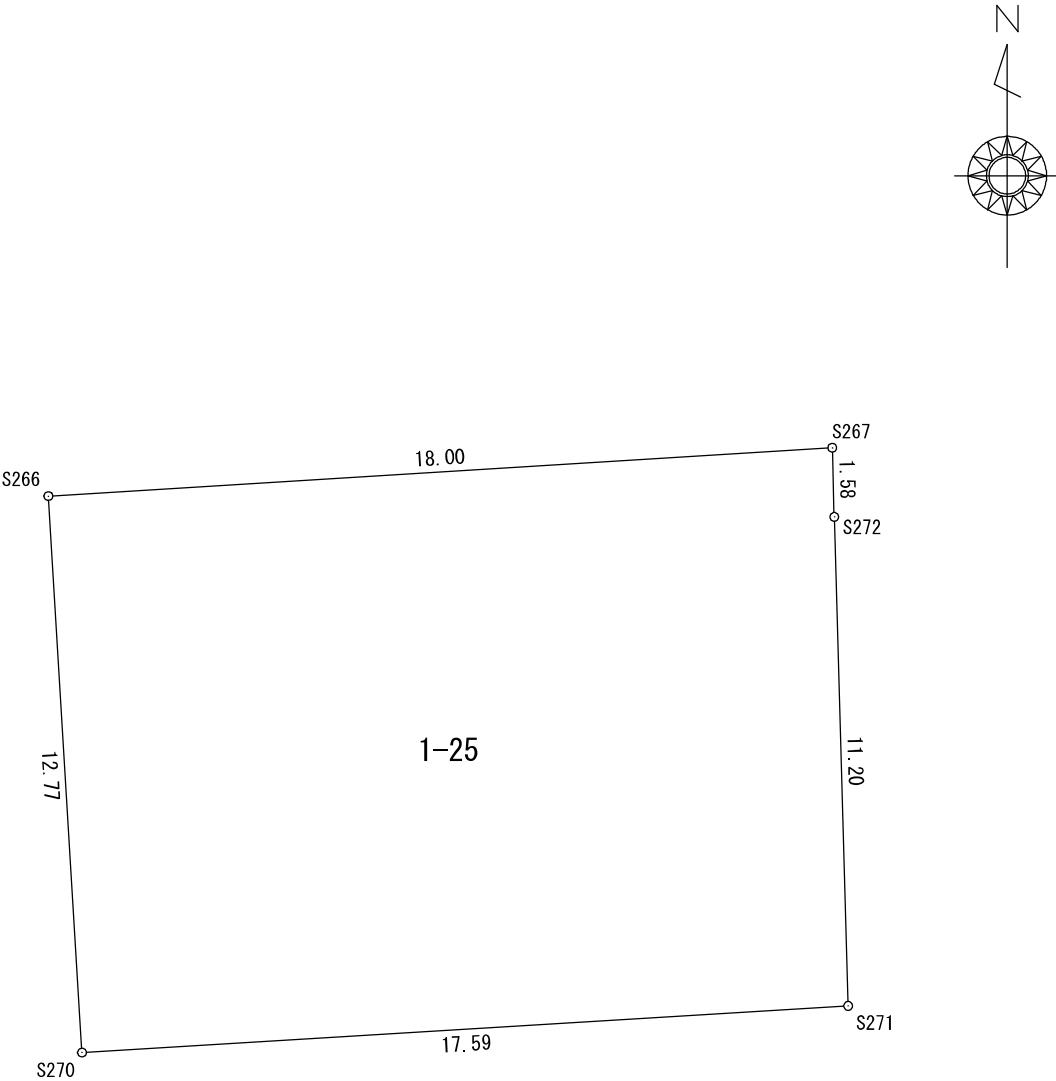

作 成 者


土地家屋調査士

(令和 年 月 日作成)

申 請 人


縮尺

1 / 200

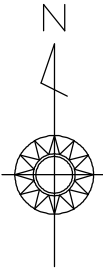

求 積 表

地 番	1-26			
筆界点	X座標 (Xn)	Y座標 (Yn)	$X_n \cdot (Y_{n+1} - Y_{n-1})$	点間距離
S271	77739.100	17798.658	-1391141.194500	17.59
S270	77738.032	17781.097	-1297836.444240	14.32
S273	77723.737	17781.963	1390866.273615	17.40
S274	77727.331	17798.992	1297657.791045	11.77
合 計			-453.574080	
合 計 面 積			226.7870400	
地 積			226.78 m ²	

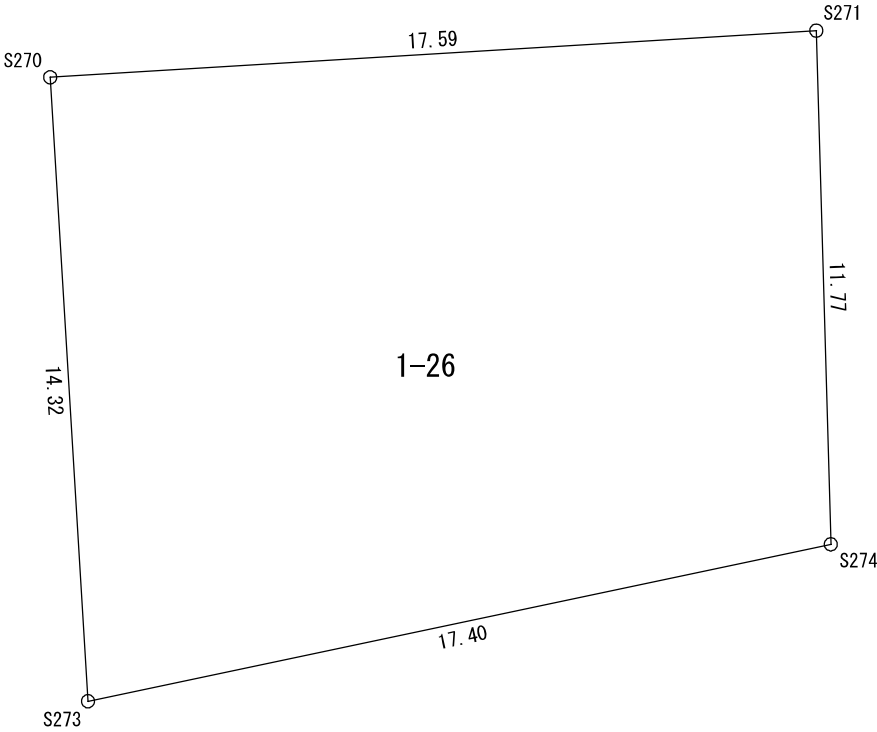

作 成 者

土地家屋調査士

(令和 年 月 日作成)


申 請 人

縮 尺

1 / 200

求積表

地番	1-35			
筆界点	X座標 (Xn)	Y座標 (Yn)	$X_n \cdot (Y_{n+1} - Y_{n-1})$	点間距離
H1	77699.980	17783.429	877698.974080	11.39
H2	77701.250	17794.752	1537785.438750	8.60
S301	77702.760	17803.220	727686.347400	0.91
S302	77702.919	17804.117	232020.916134	2.12
S285	77703.291	17806.206	297759.011112	12.11
S284	77691.298	17807.949	-1749918.796152	24.43
S281	77688.430	17783.682	-1883789.050640	1.11
S246	77689.544	17783.701	2097.617688	2.00
S245	77691.548	17783.709	-1009.990124	2.00
S244	77693.553	17783.688	-5283.161604	2.00
S243	77695.557	17783.641	-8857.293498	2.01
S242	77697.567	17783.574	-14374.049895	2.00
S241	77699.572	17783.456	-11266.437940	0.40
合 計			549.525311	
合 計 面 積			274.7626555	
地 積			274.76	m ²

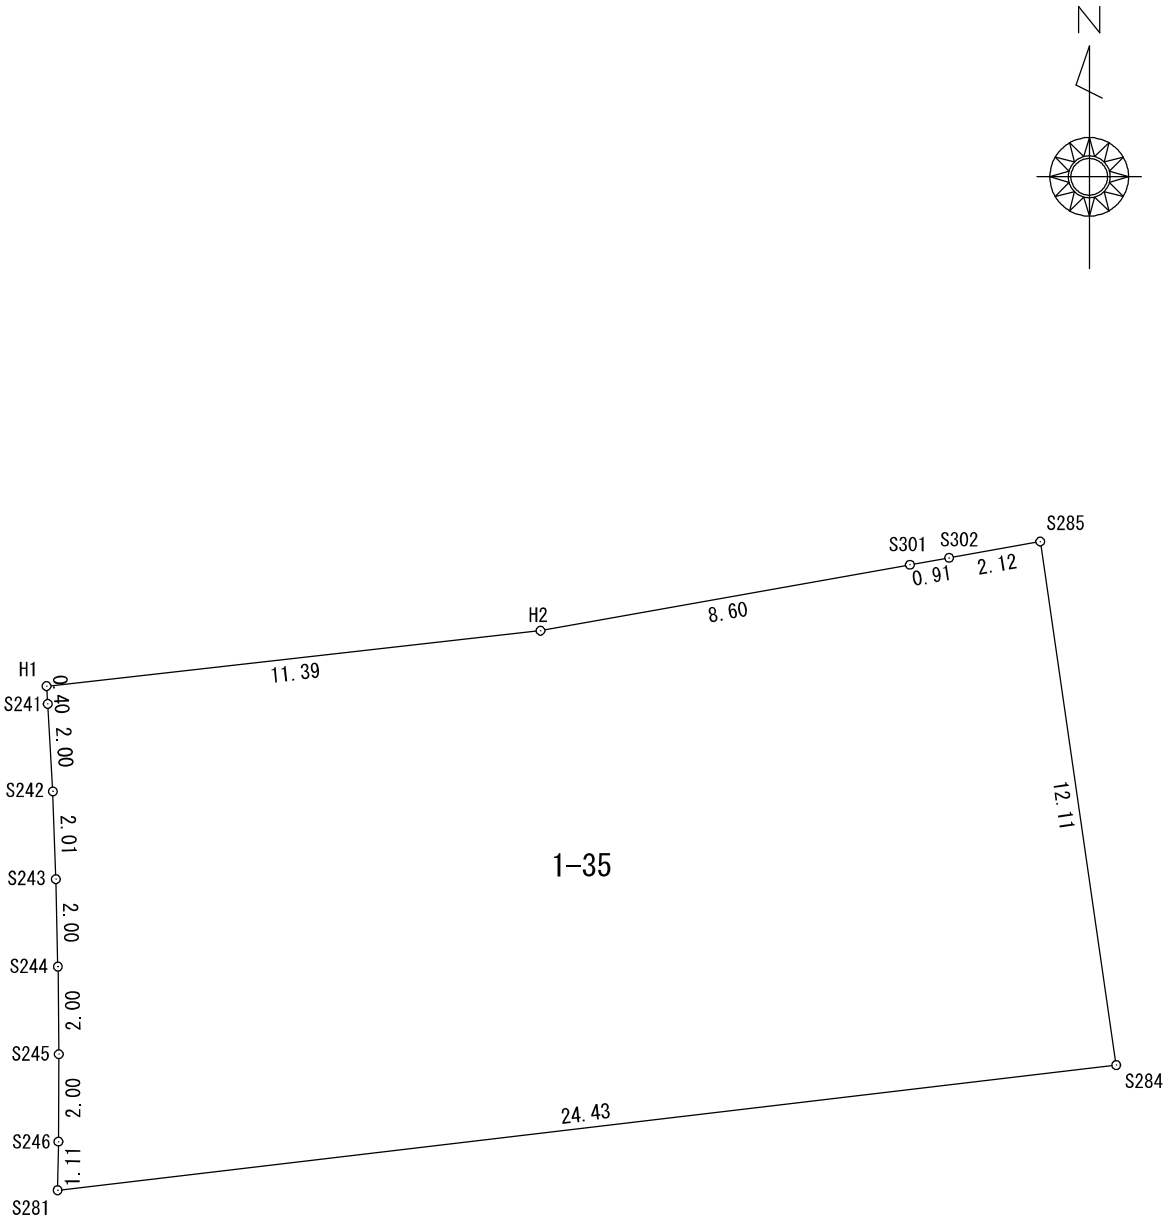

作成者


土地家屋調査士

(令和 年 月 日作成)

申請人


縮尺

1 / 200

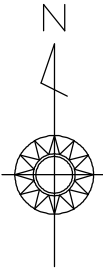

求積表

地番	1-36			
筆界点	X座標 (Xn)	Y座標 (Yn)	$X_n \cdot (Y_{n+1} - Y_{n-1})$	点間距離
S281	77688.430	17783.682	-1886430.457260	0.88
S247	77687.541	17783.667	-5904.253116	2.00
S248	77685.532	17783.606	-11963.571928	2.00
S249	77683.529	17783.513	-16857.325793	2.00
S250	77681.523	17783.389	-21673.144917	2.00
S251	77679.524	17783.234	-26100.320064	2.00
S252	77677.524	17783.053	-15380.149752	0.16
S282	77677.356	17783.036	2056041.935964	26.66
S283	77680.476	17809.522	1935253.698588	10.93
S284	77691.298	17807.949	-2007543.140320	24.43
合 計			-556.728598	
合 計 面 積			278.3642990	
地 積			278.36	m ²

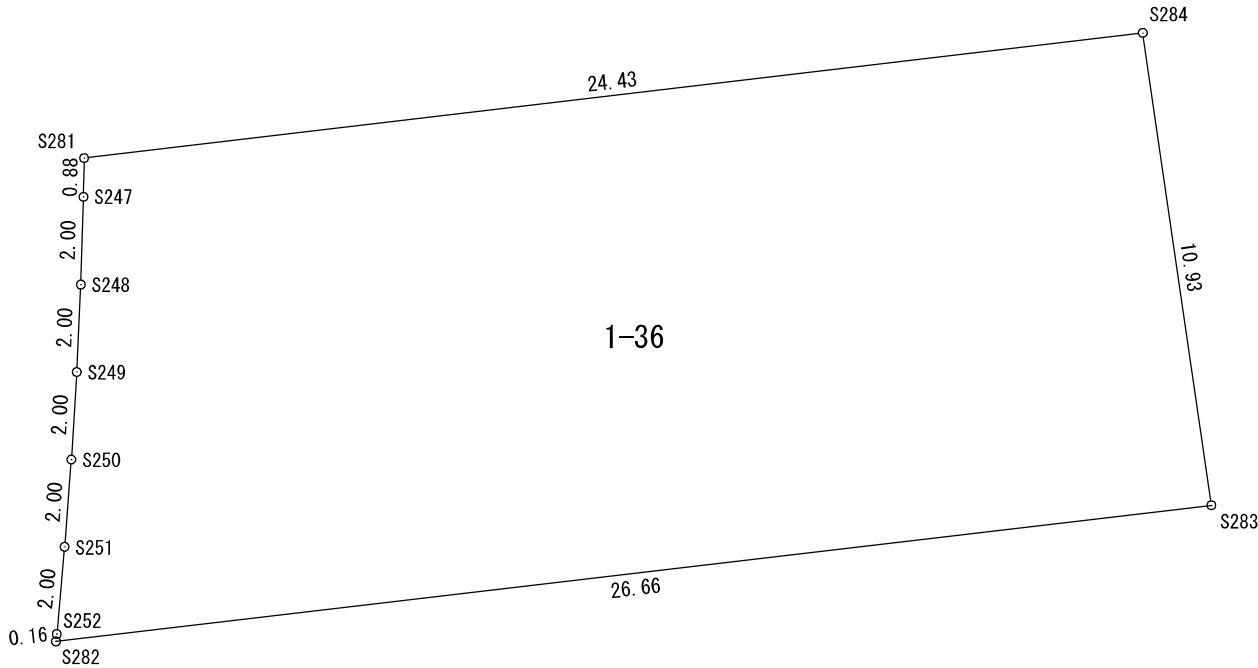

作成者

土地家屋調査士

(令和 年 月 日作成)

申請人


縮尺

1 / 200

求 積 表				
地 番	上法音寺字中長1-34			
筆界点	X座標 (Xn)	Y座標 (Yn)	Xn ・ (Yn+1-Yn-1)	点間距離
S225	77678.413	17777.092	-761636.839465	10.06
S205	77677.802	17767.048	-1518445.673496	9.52
S275	77677.223	17757.544	-660178.718277	1.27
K198	77676.431	17758.549	622576.594465	7.25
K199	77674.567	17765.559	749248.873282	2.80
K200	77673.594	17768.195	655875.827736	7.82
S220	77668.343	17774.003	614278.924787	2.76
S221	77670.144	17776.104	184233.581568	1.99
S222	77672.118	17776.375	41166.222540	1.99
S223	77674.099	17776.634	37128.219322	1.99
S224	77676.083	17776.853	35575.646014	2.34
合 計			-177.341524	
合 計 面 積			88.6707620	
地 積			88.67	m ²

地 番	横法音寺字古川24-3			
筆界点	X座標 (Xn)	Y座標 (Yn)	Xn ・ (Yn+1-Yn-1)	点間距離
S275	77677.223	17757.544	-172288.080614	1.21
S202	77677.150	17756.331	-571393.115400	6.15
S201	77676.776	17750.188	-426600.853792	0.93
S207	77676.098	17750.839	164362.623368	1.99
S208	77674.739	17752.304	233645.614912	1.98
S209	77673.483	17753.847	246224.941110	2.00
S210	77672.316	17755.474	258027.433752	2.00
S211	77671.243	17757.169	267888.117107	1.99
S212	77670.290	17758.923	277205.265010	2.00
S213	77669.445	17760.738	285124.532595	1.99
S214	77668.716	17762.594	292112.040876	2.00
S215	77668.103	17764.499	298478.519829	1.99
S216	77667.618	17766.437	302903.710200	1.99
S217	77667.246	17768.399	307173.957930	2.00
S218	77666.999	17770.392	303134.297097	1.91
S219	77666.874	17772.302	280455.082014	2.24
S220	77668.343	17774.003	-318983.884701	7.82
K200	77673.594	17768.195	-655875.827736	2.80
K199	77674.567	17765.559	-749248.873282	7.25
K198	77676.431	17758.549	-622576.594465	1.27
合 計			-231.094190	
合 計 面 積			115.5470950	
地 積			115.54	m ²

地番	字中長1-34 字古川24-3	地 積 測 量 図
土地の所在	中新川郡上市町上法音寺字中長 中新川郡上市町横法音寺字古川	

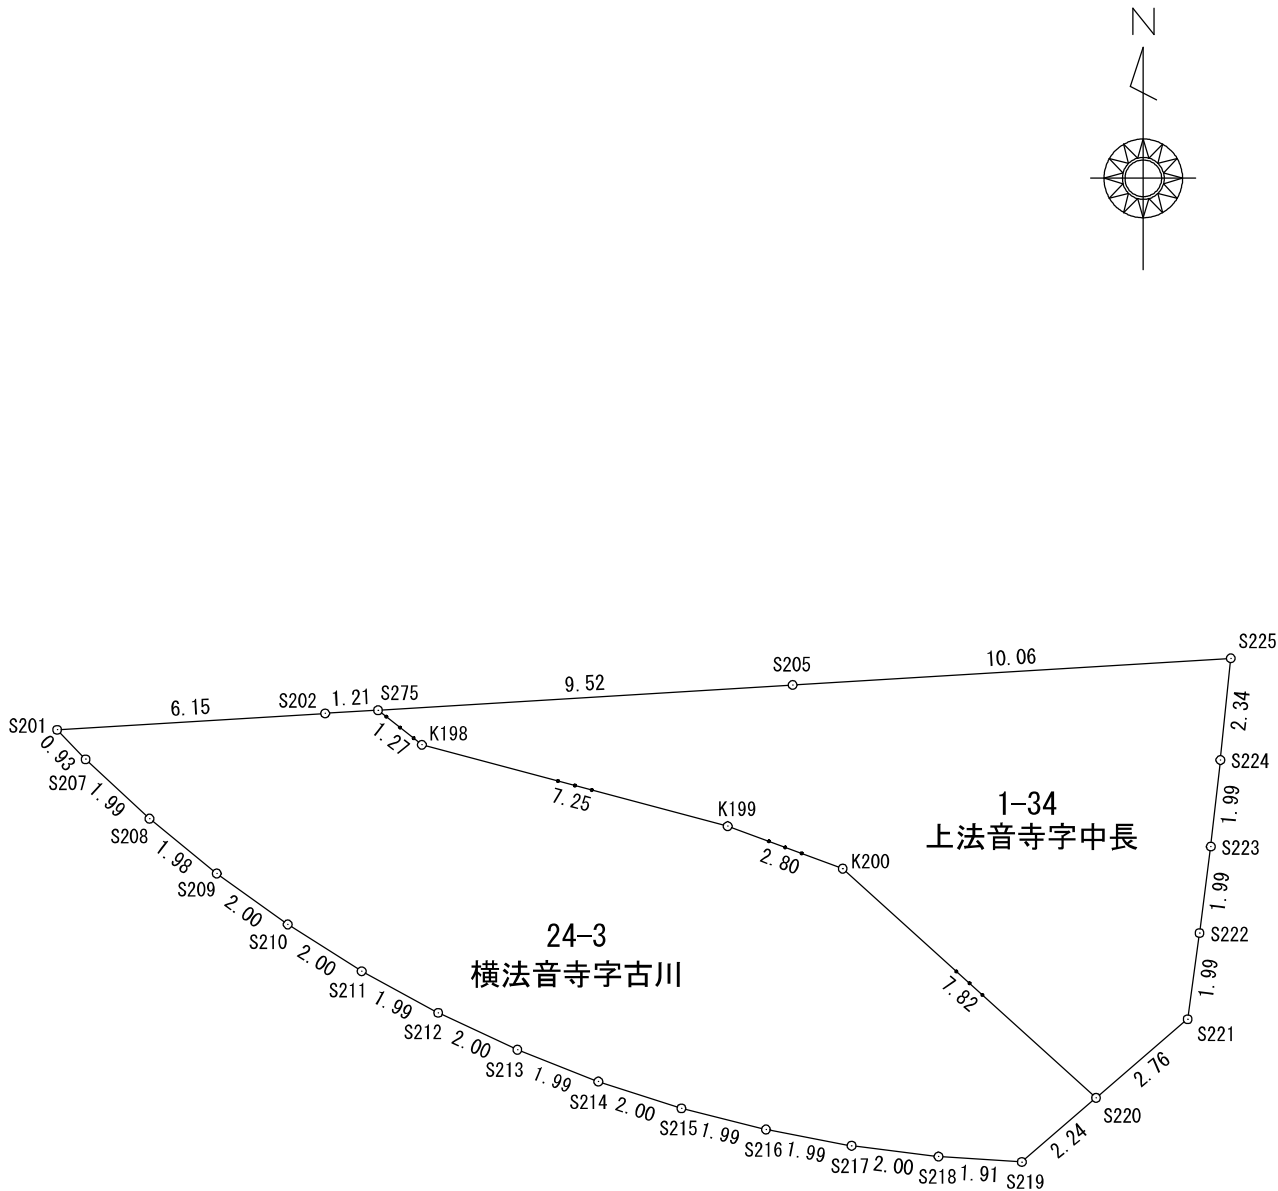

作成者

土地家屋調査士

(令和 年 月 日作成)

申請人

縮尺

1 / 200